

1
 N
 1
 SITE PLAN
 SCALE: 1: 500 @ A1



PRELIMINARY
 FOR
 PLANNING






GENERAL
 CYCLE STORAGE LOCATION

Low Carbon Farming - Five Fords
 Wrexham

REV	DATE	DESCRIPTION	DWN	CHKD	ER	RR
01	05/06/20	CYCLE PROVISION				


LATITUDE:
 53.025°
 LONGITUDE:
 -2.941°
 SCALE
AS SHOWN
 ORIGINAL SIZE: ISO A1
 DRAWING NO:
00165-20-105 Rev01

2 X 20 SPACE CYCLE SHELTERS

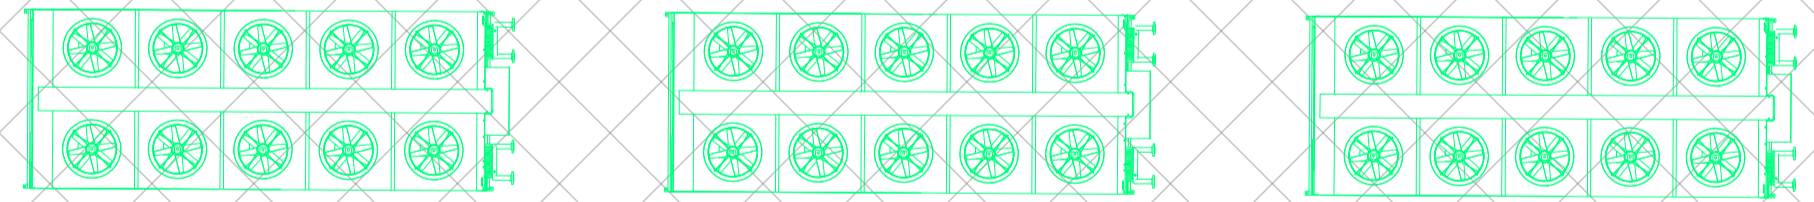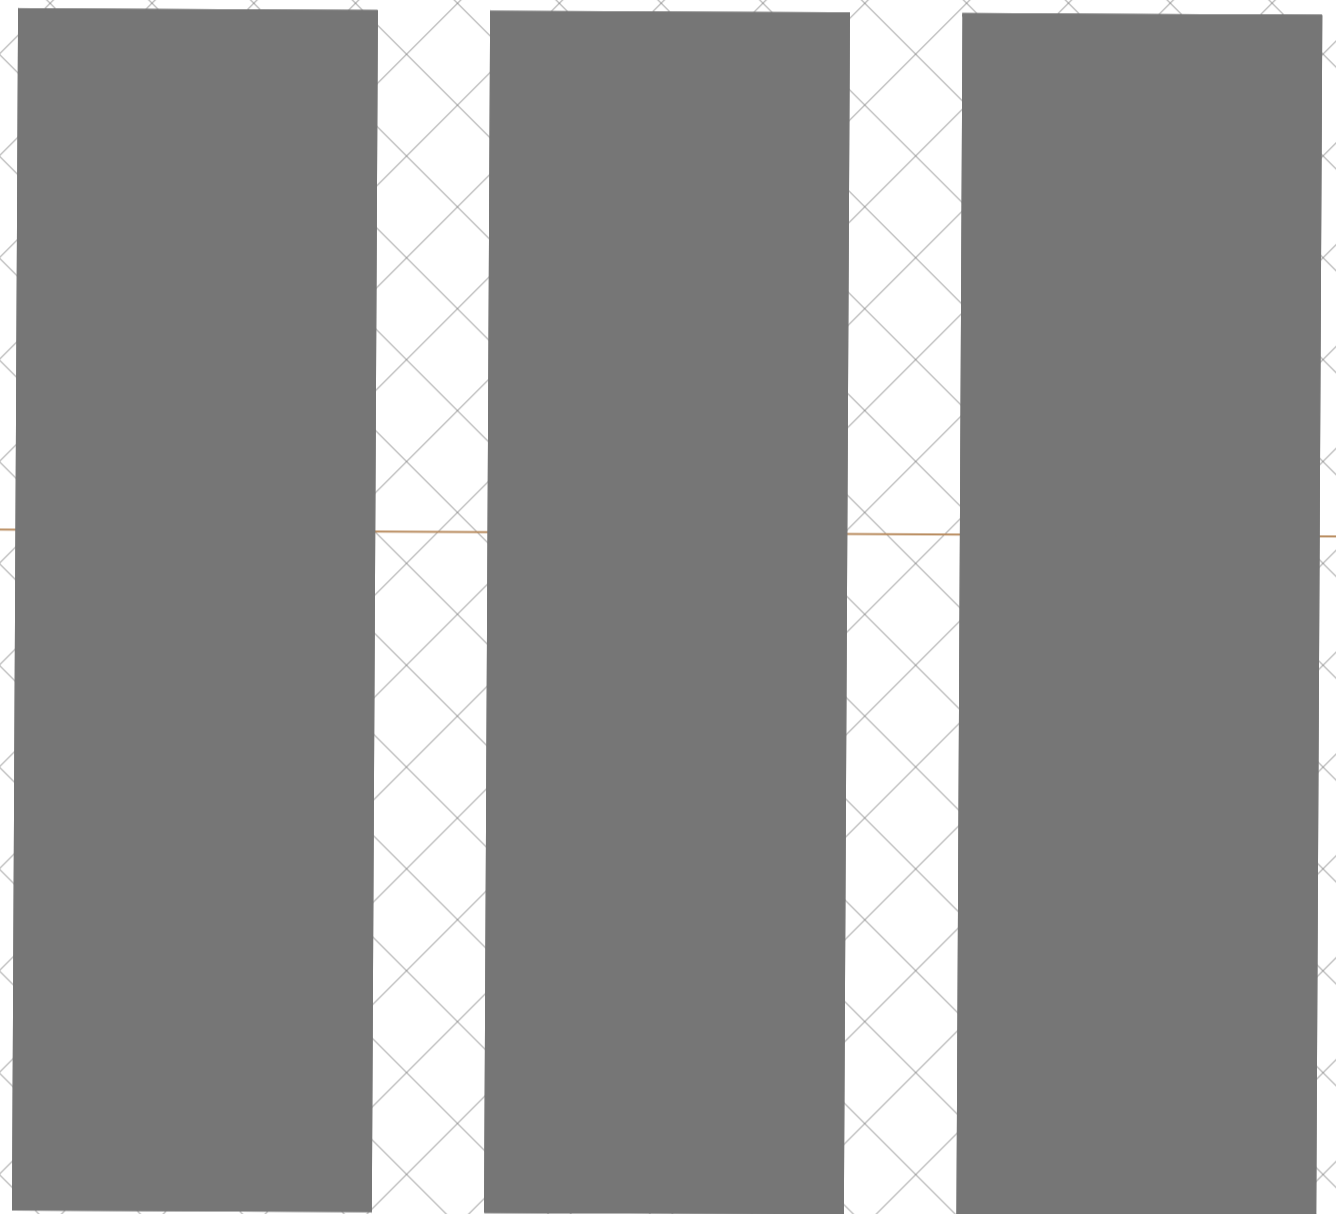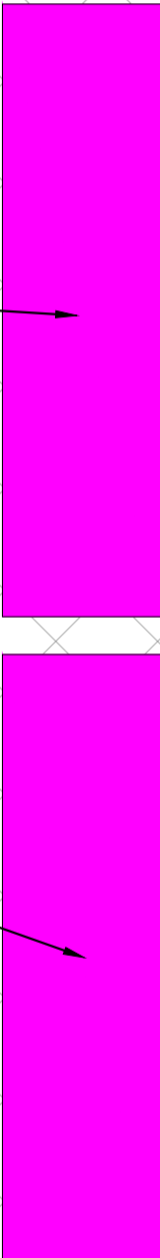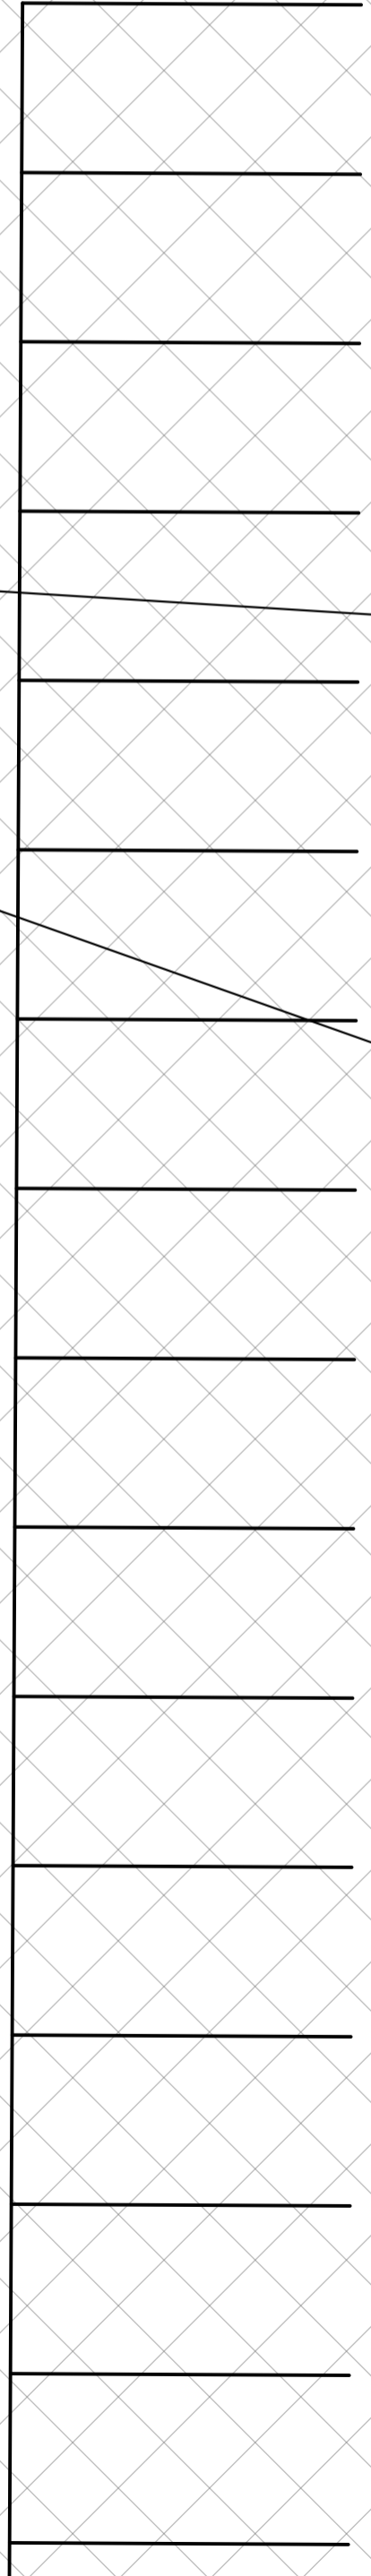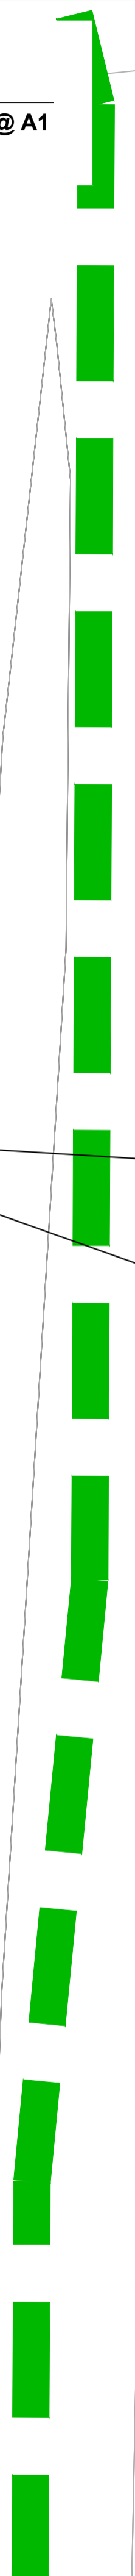

ENERGY CENTRE

LEGEND



CYCLE STORAGE SHELTER
 8.1M X 2.1M X 2.2M (LxDxH)