



**1 GLASSHOUSE ELEVATIONS**  
SCALE: 1: 50 @ A1

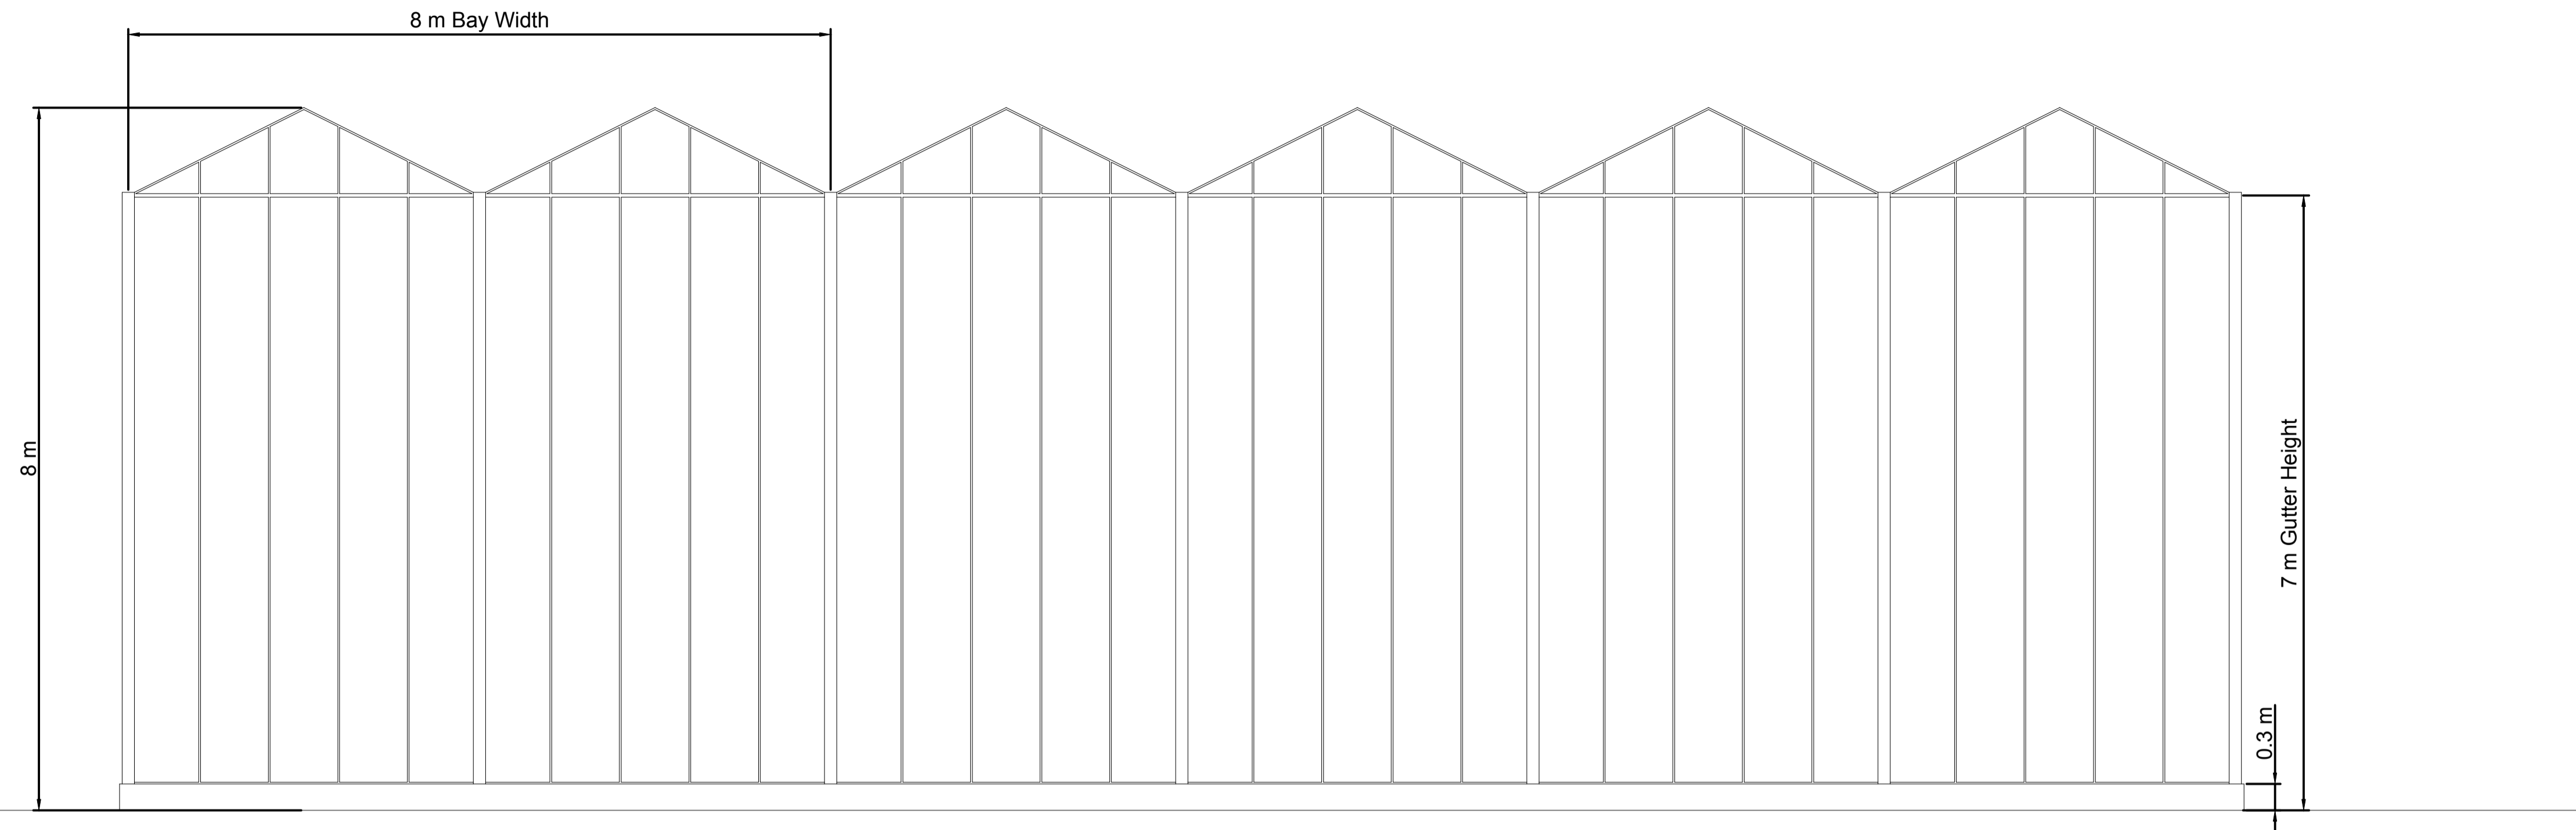

**2 PACKHOUSE/ STORAGE/ IRRIGATION ROOM/ OFFICE WELFARE & LOADING DOCK ELEVATIONS**  
SCALE: 1: 50 @ A1

NOTE: LOADING DOCK DOORS ONLY PRESENT ON STORAGE AND LOADING BUILDINGS

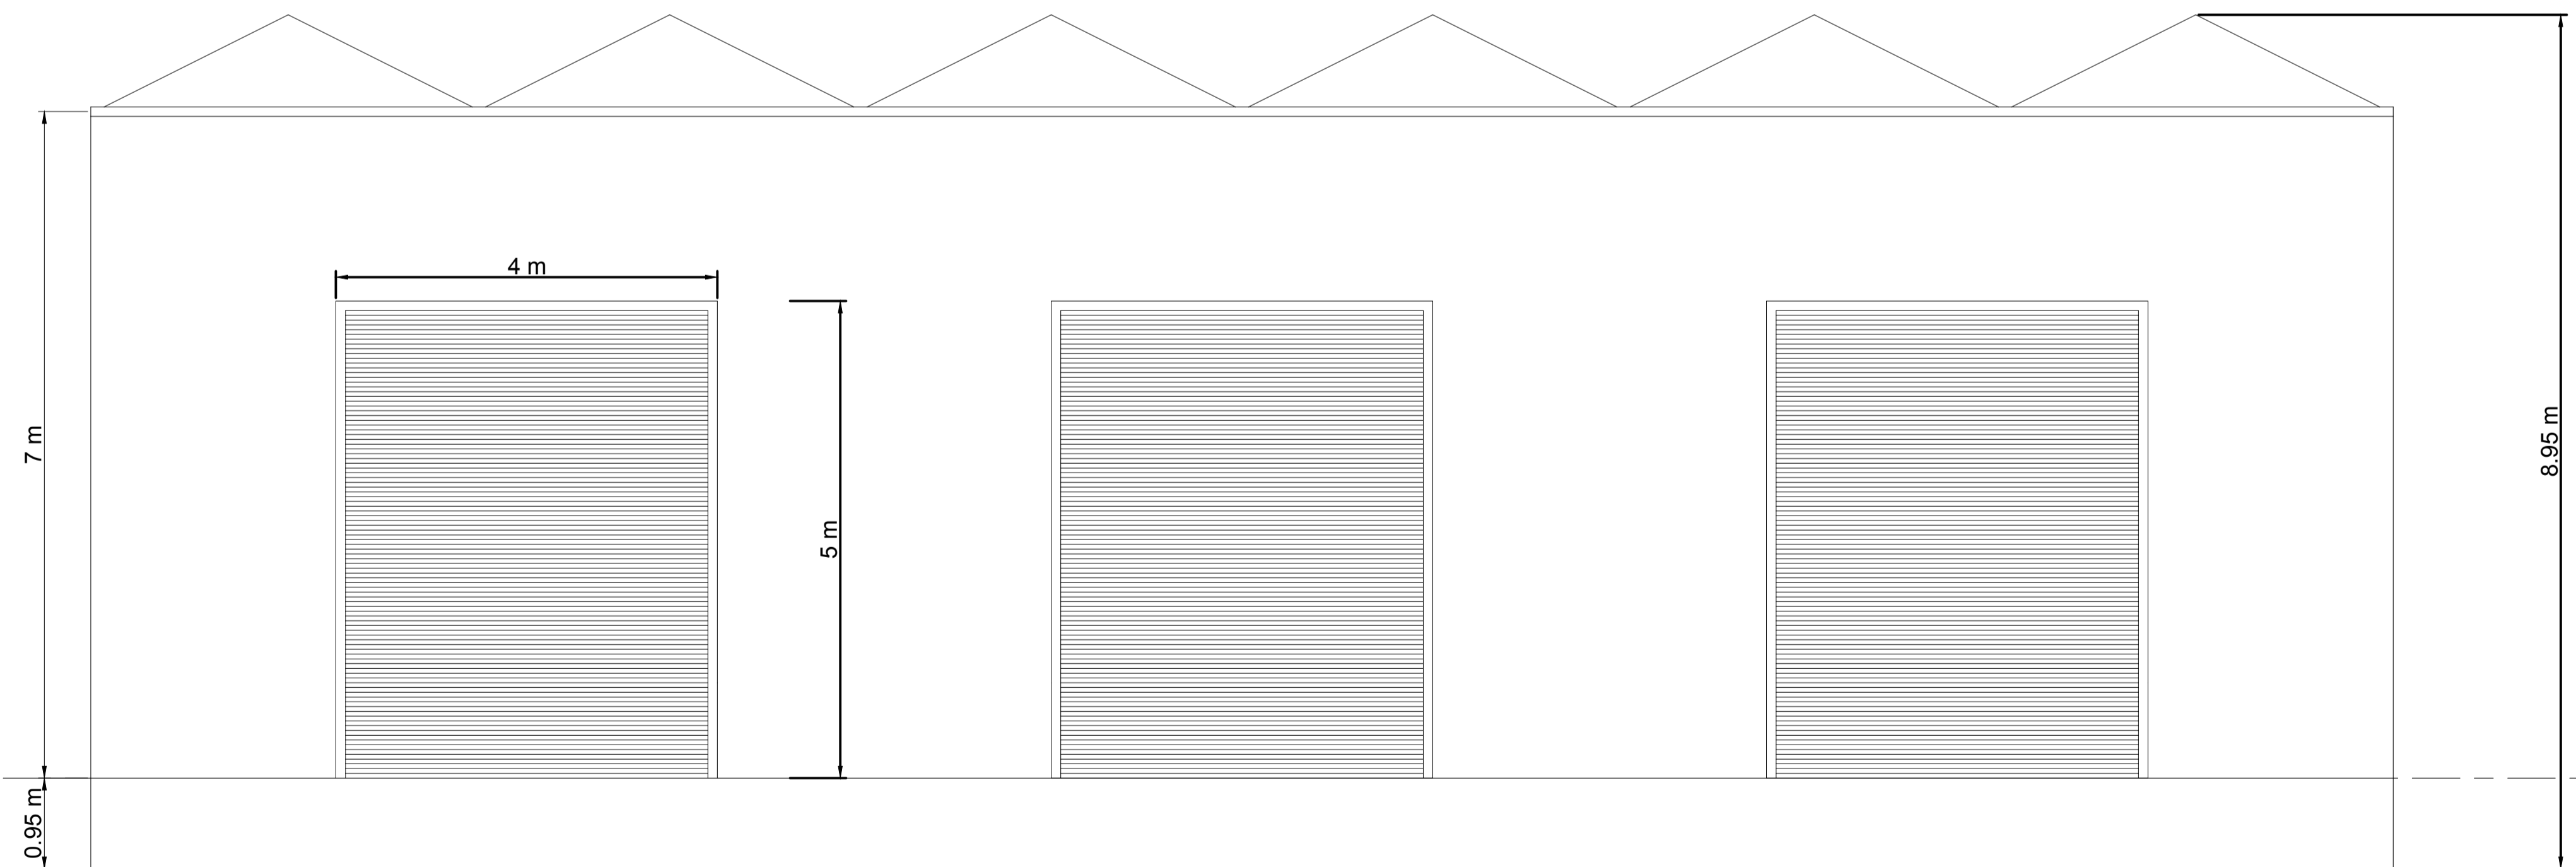

**PRELIMINARY FOR PLANNING**

**GENERAL PLANNING ELEVATIONS**

Low Carbon Farming - Five Fords  
Wrexham

REV	DATE	DESCRIPTION	CHKD		DWN	
			ER	RR	RR	ER
01	08/06/20	PLANNING ELEVATIONS				

LATITUDE: 53.025°

LONGITUDE: -2.941°

SCALE  
**AS SHOWN**

ORIGINAL SIZE: ISO A1

DRAWING NO:  
**00165-20-300 Rev01**