



1 CO2 TANK ELEVATION  
SCALE: 1: 50 @ A1

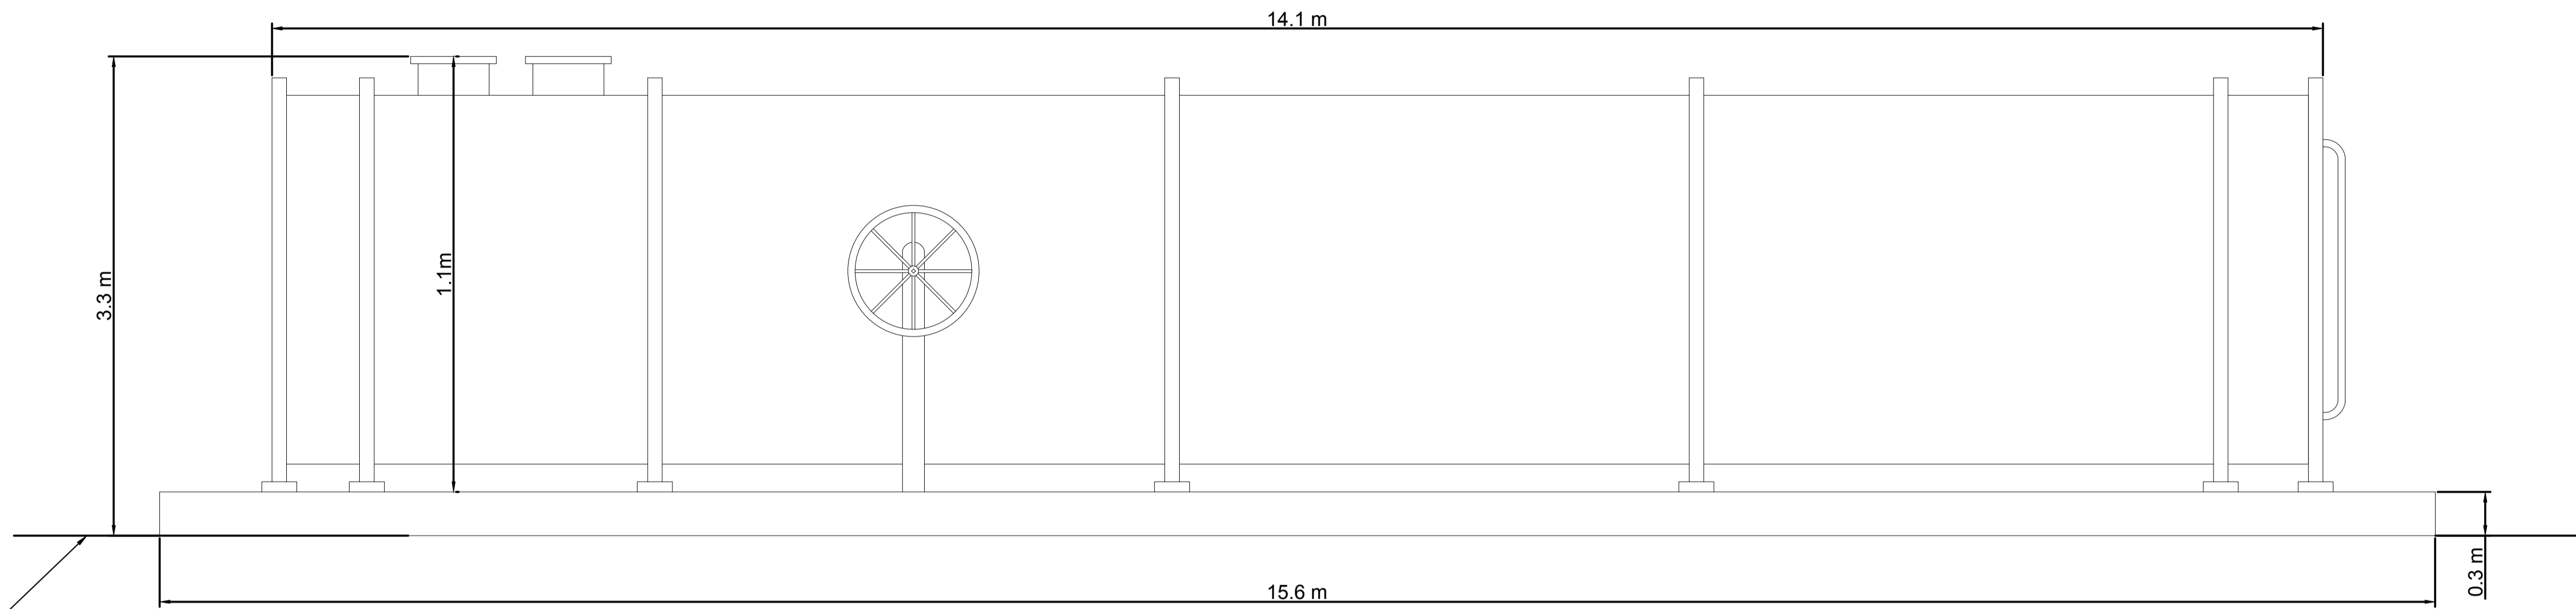

2 CO2 TANK PLAN VIEW  
SCALE: 1: 50 @ A1

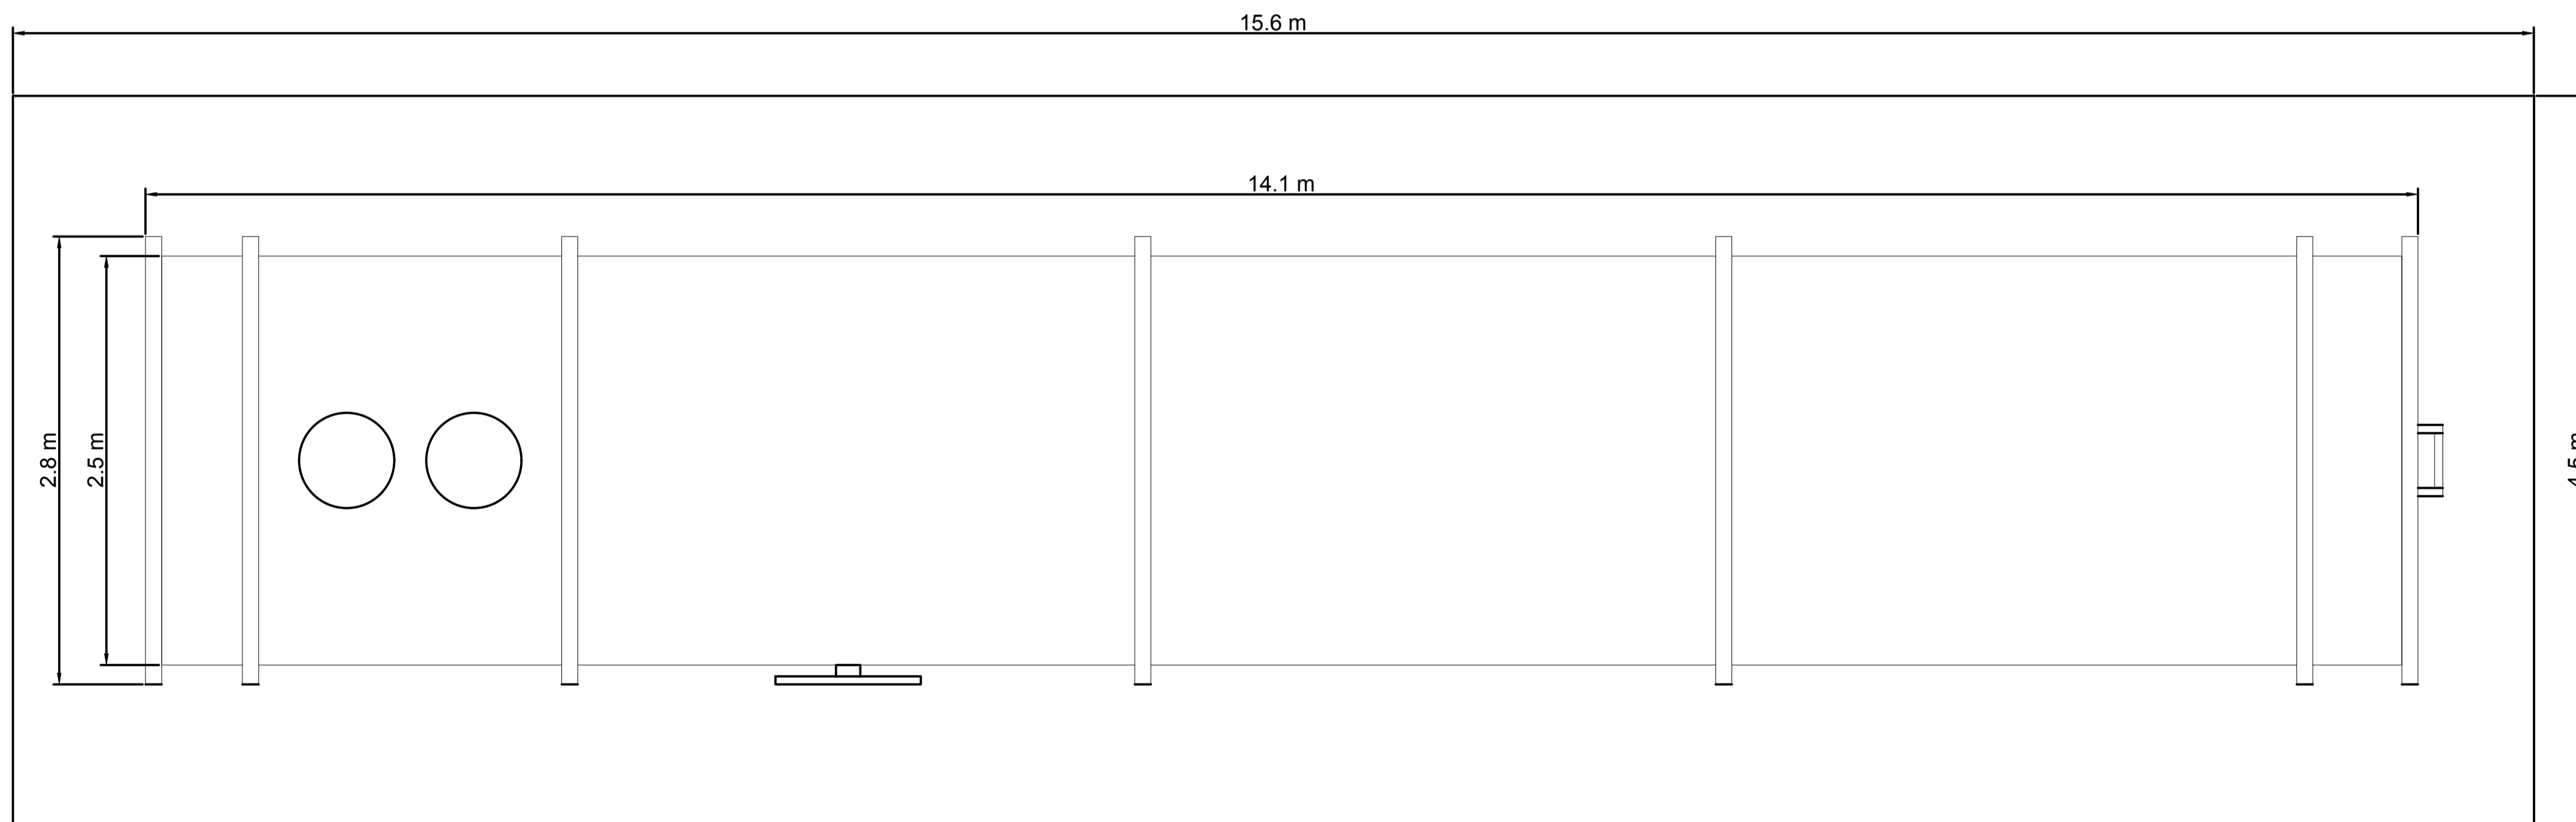

PRELIMINARY  
FOR  
PLANNING

GENERAL  
PLANNING ELEVATIONS

Low Carbon Farming - Five Fords  
Wrexham

REV	DATE	DESCRIPTION	CHKD		DWN	
			ER	RR	RR	RR
01	08/06/20	PLANNING ELEVATIONS				

LATTITUDE:  
53.025°  
LONGITUDE:  
-2.941°  
SCALE  
**AS SHOWN**  
ORIGINAL SIZE: ISO A1  
DRAWING NO:  
**00165-20-305 Rev01**