



1 CLEAN & BROWN WATER SILOS
SCALE: 1: 100 @ A1

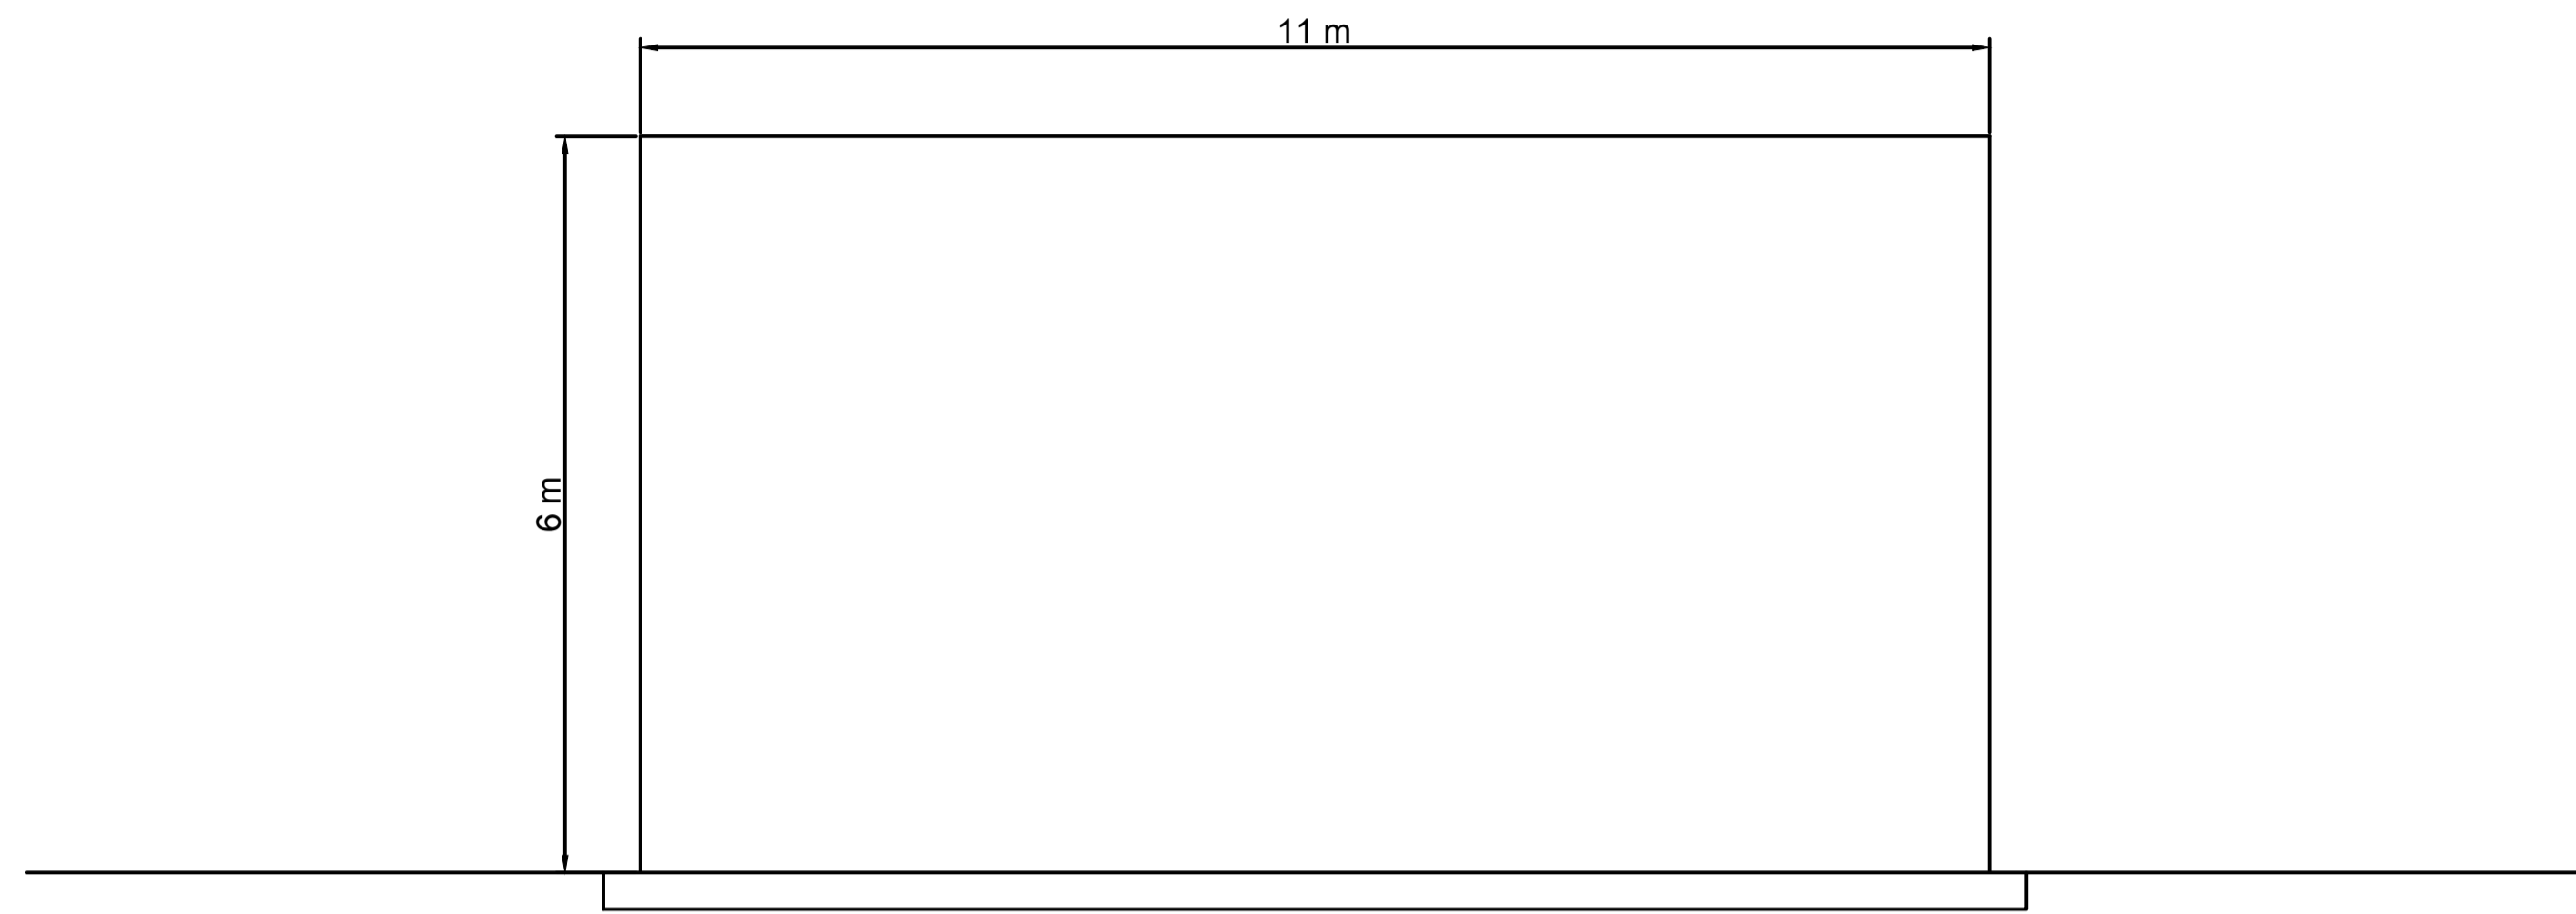

2 HEAT STORE TANKS
SCALE: 1: 100 @ A1

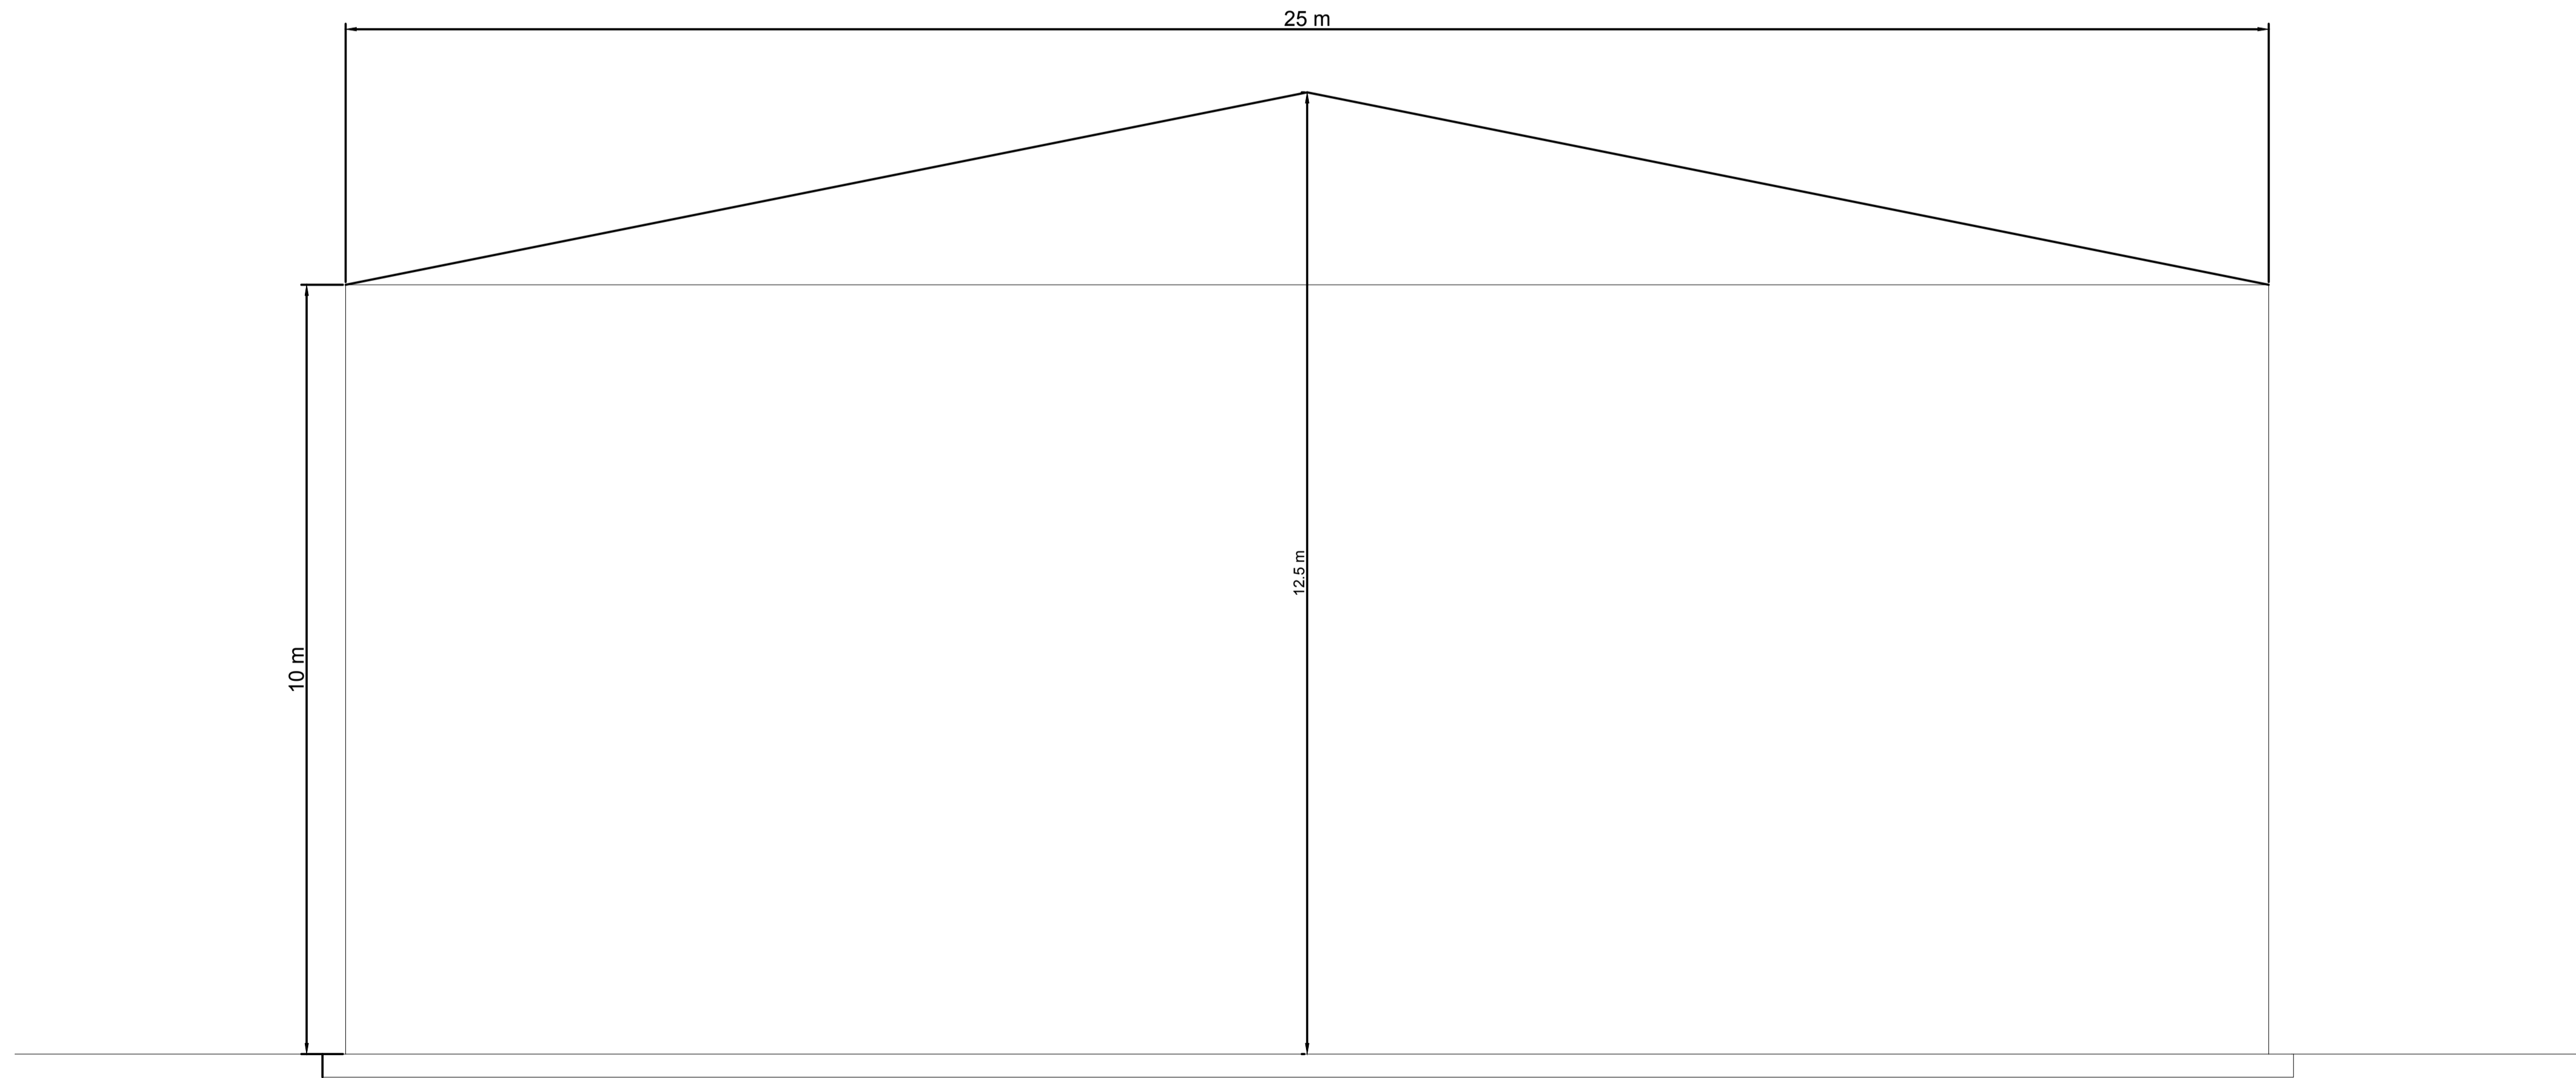

PRELIMINARY
FOR
PLANNING

GENERAL
PLANNING ELEVATIONS

Low Carbon Farming - Five Fords
Wrexham

REV	DATE	DESCRIPTION	CHKD	
			DWN	ER
01	08/06/20	PLANNING ELEVATIONS	RR	ER

LATTITUDE:
53.025°
LONGITUDE:
-2.941°
SCALE
AS SHOWN
ORIGINAL SIZE: ISO A1
DRAWING NO:
00165-20-304 Rev01