



1 EXTRACTION PIT PLAN VIEW
SCALE: 1: 50 @ A1

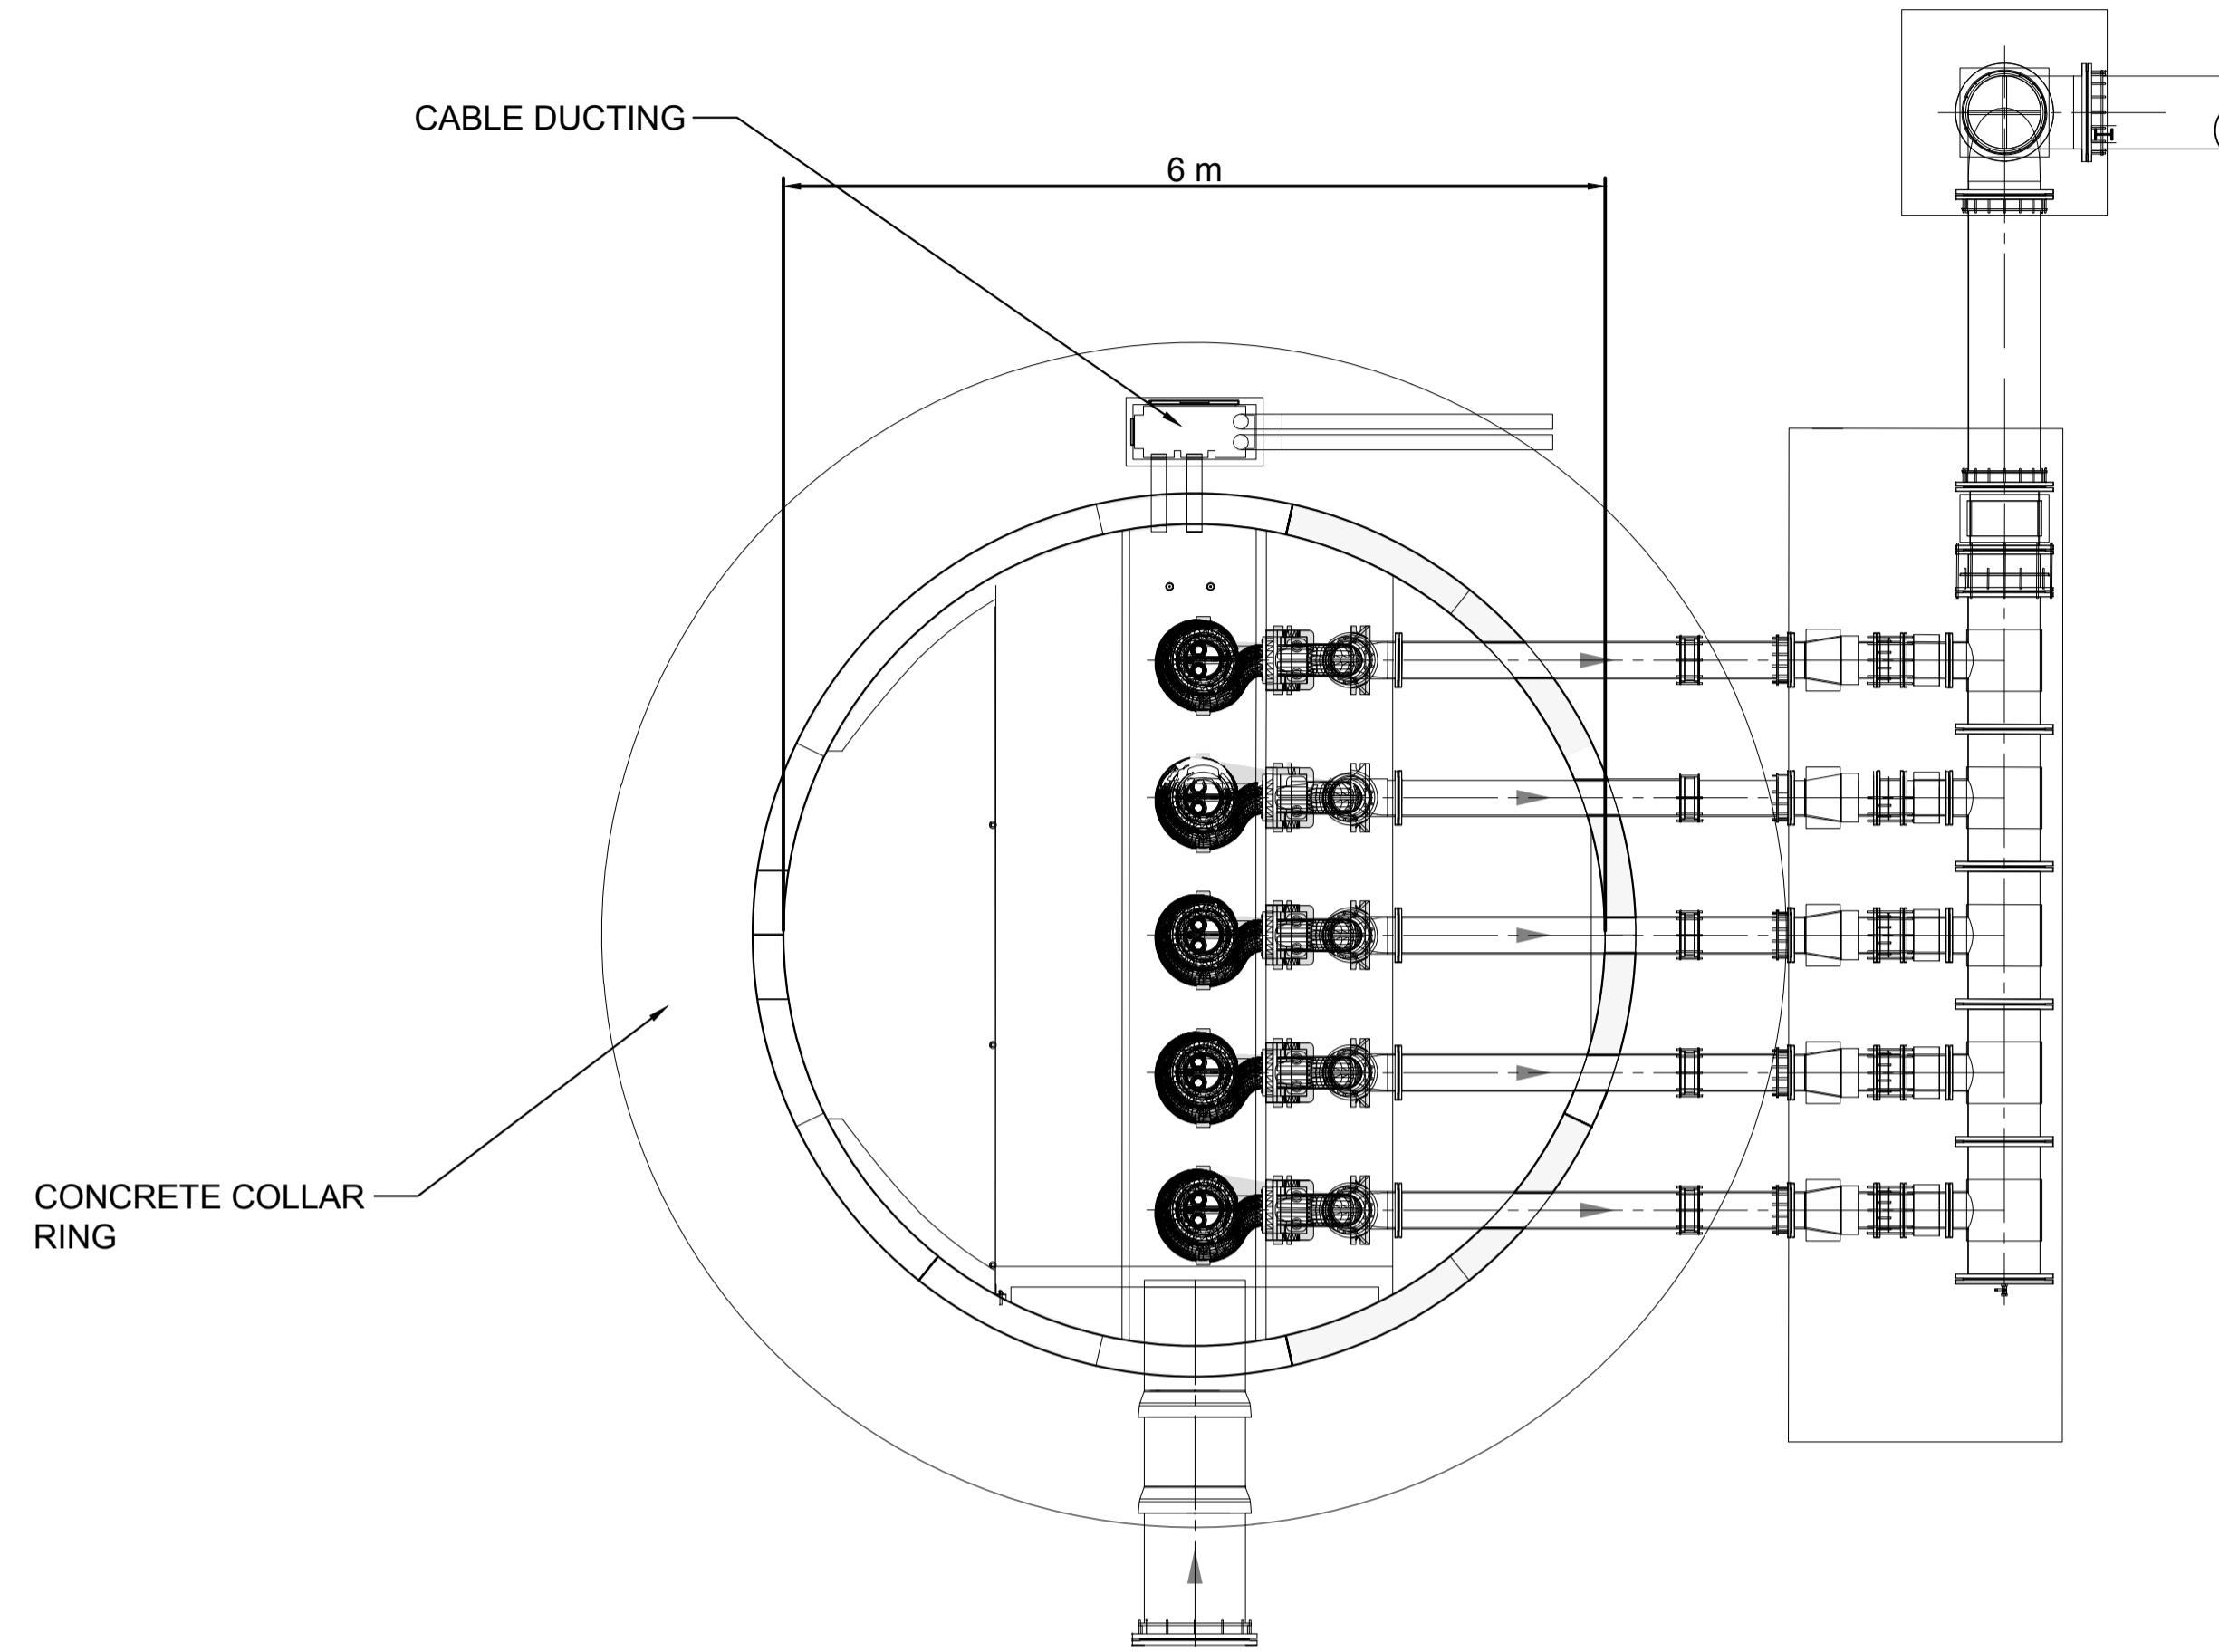

2 EXTRACTION PIT ELEVATION
SCALE: 1: 50 @ A1

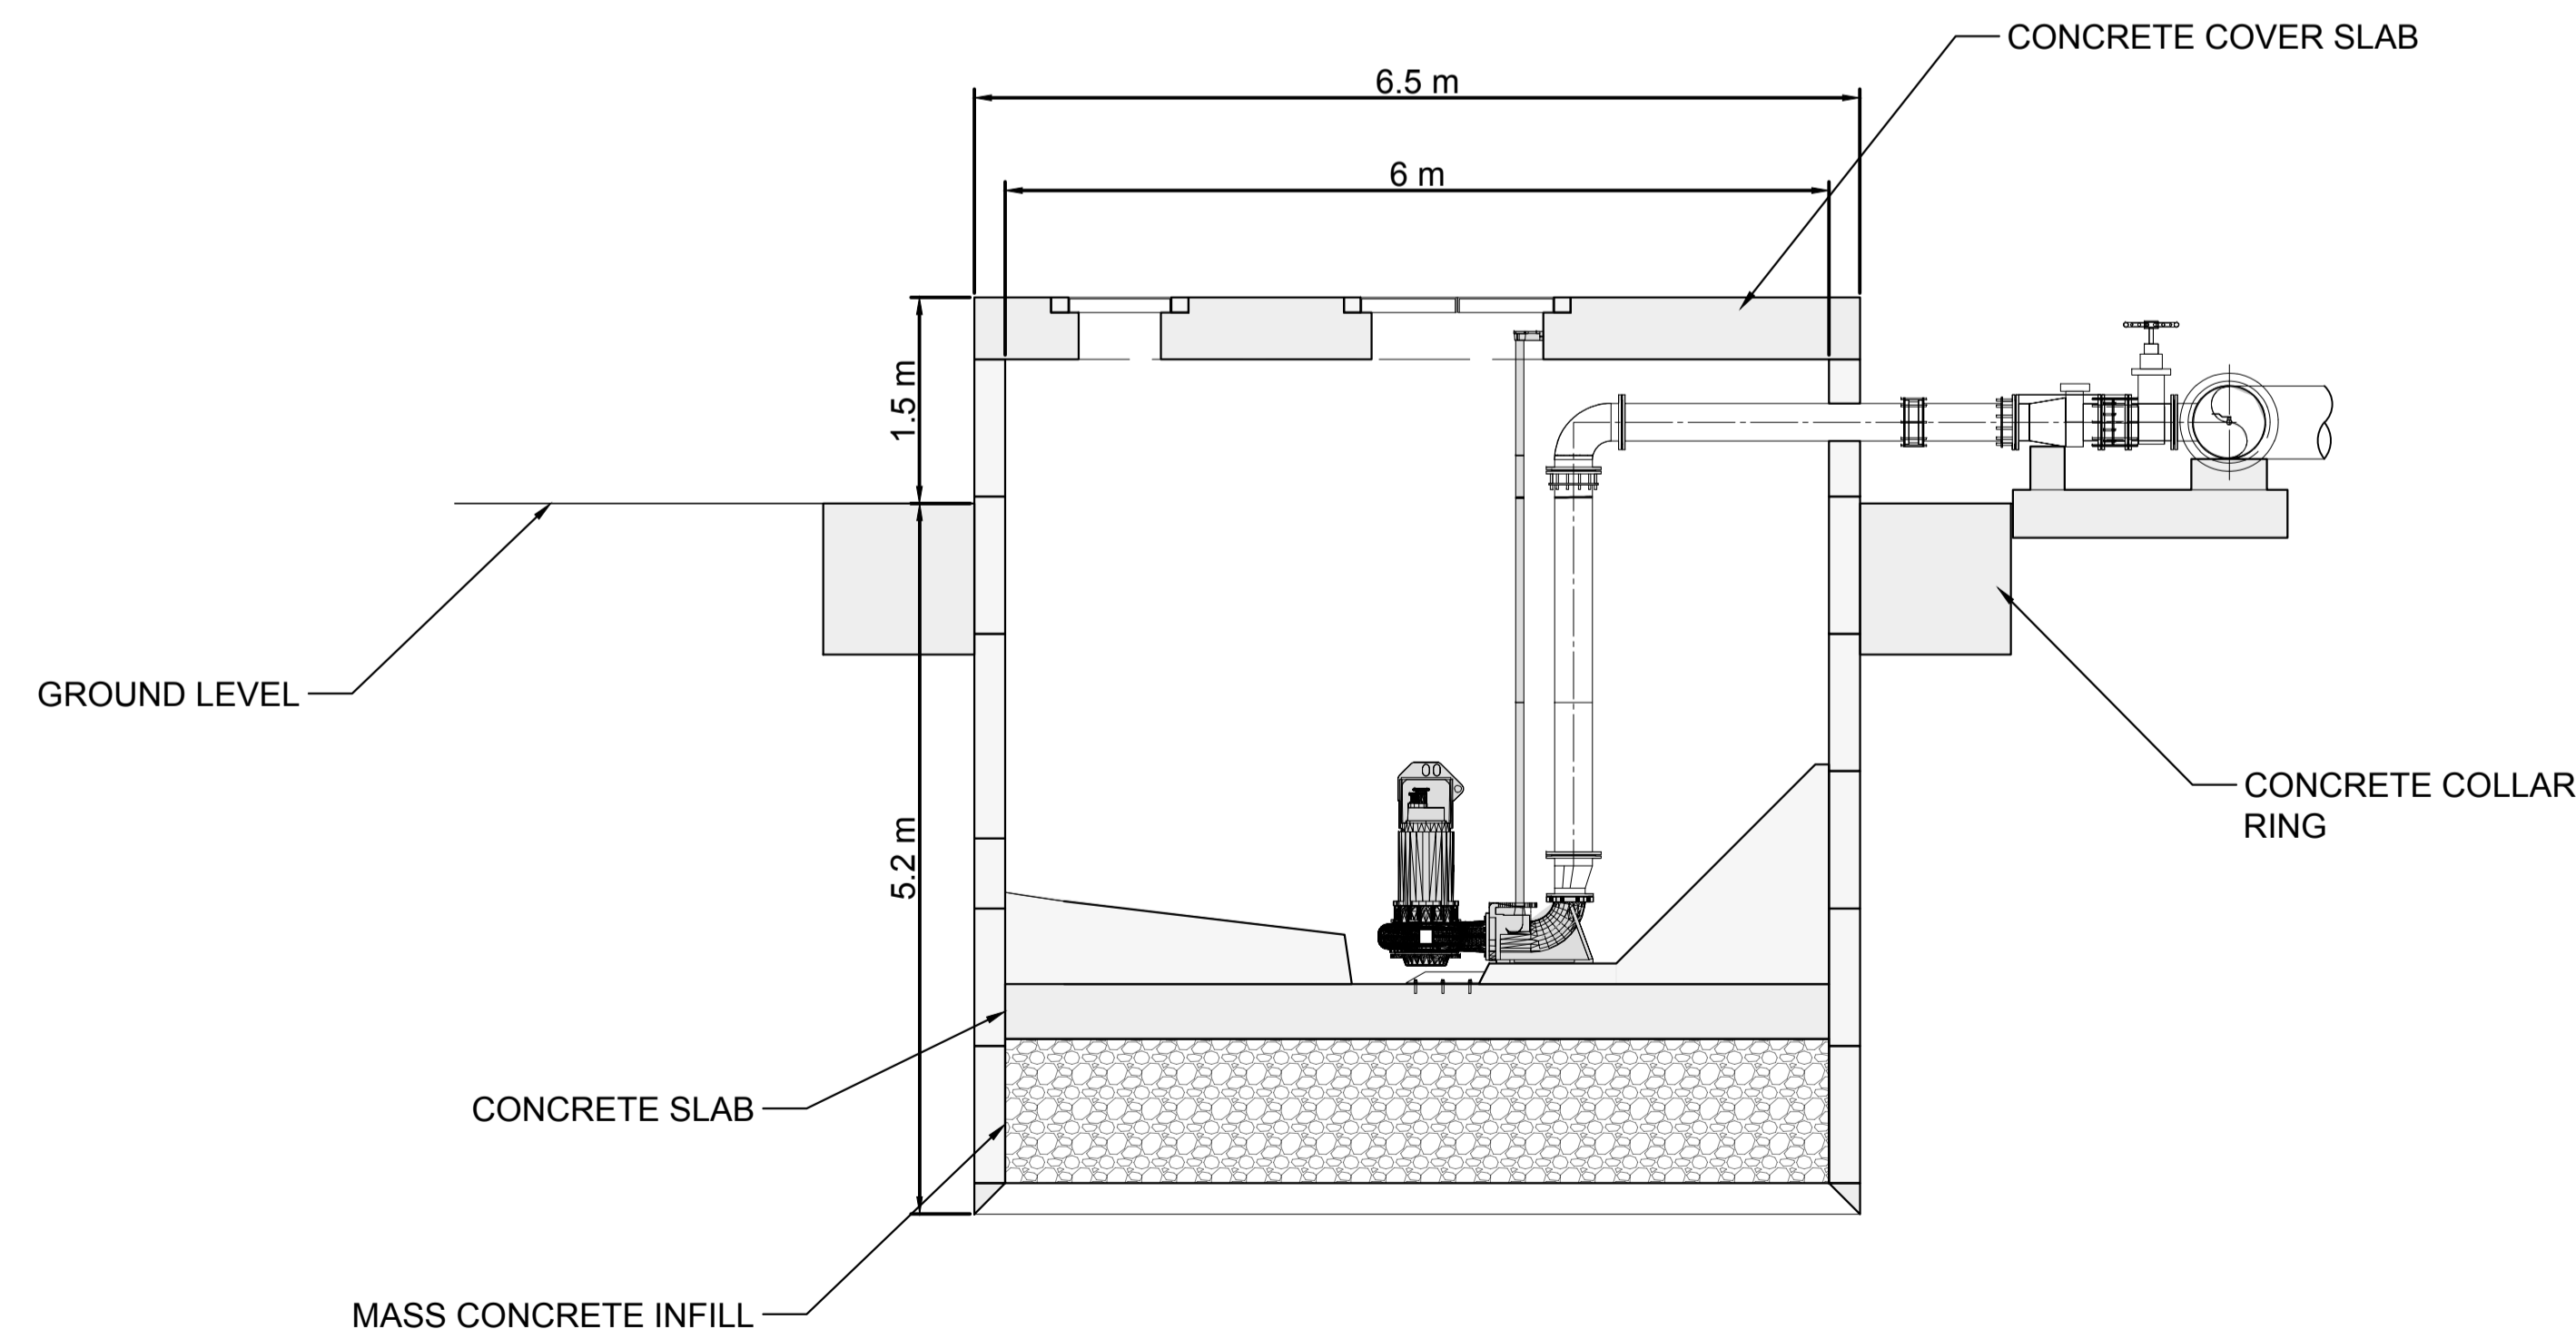

TO HEAT EXCHANGER BUILDING



PRELIMINARY
FOR
PLANNING

GENERAL
PLANNING ELEVATIONS

Low Carbon Farming - Five Fords
Wrexham

REV	DATE	DESCRIPTION	DWN	CHKD
01	08/06/20	PLANNING ELEVATIONS	RR	ER

LATTITUDE:
53.025°
LONGITUDE:
-2.941°
SCALE
AS SHOWN
ORIGINAL SIZE: ISO A1
DRAWING NO:
00165-20-307 Rev01