



1 HEB UTILITIES TRENCH DETAIL
SCALE: 1: 15 @ A1

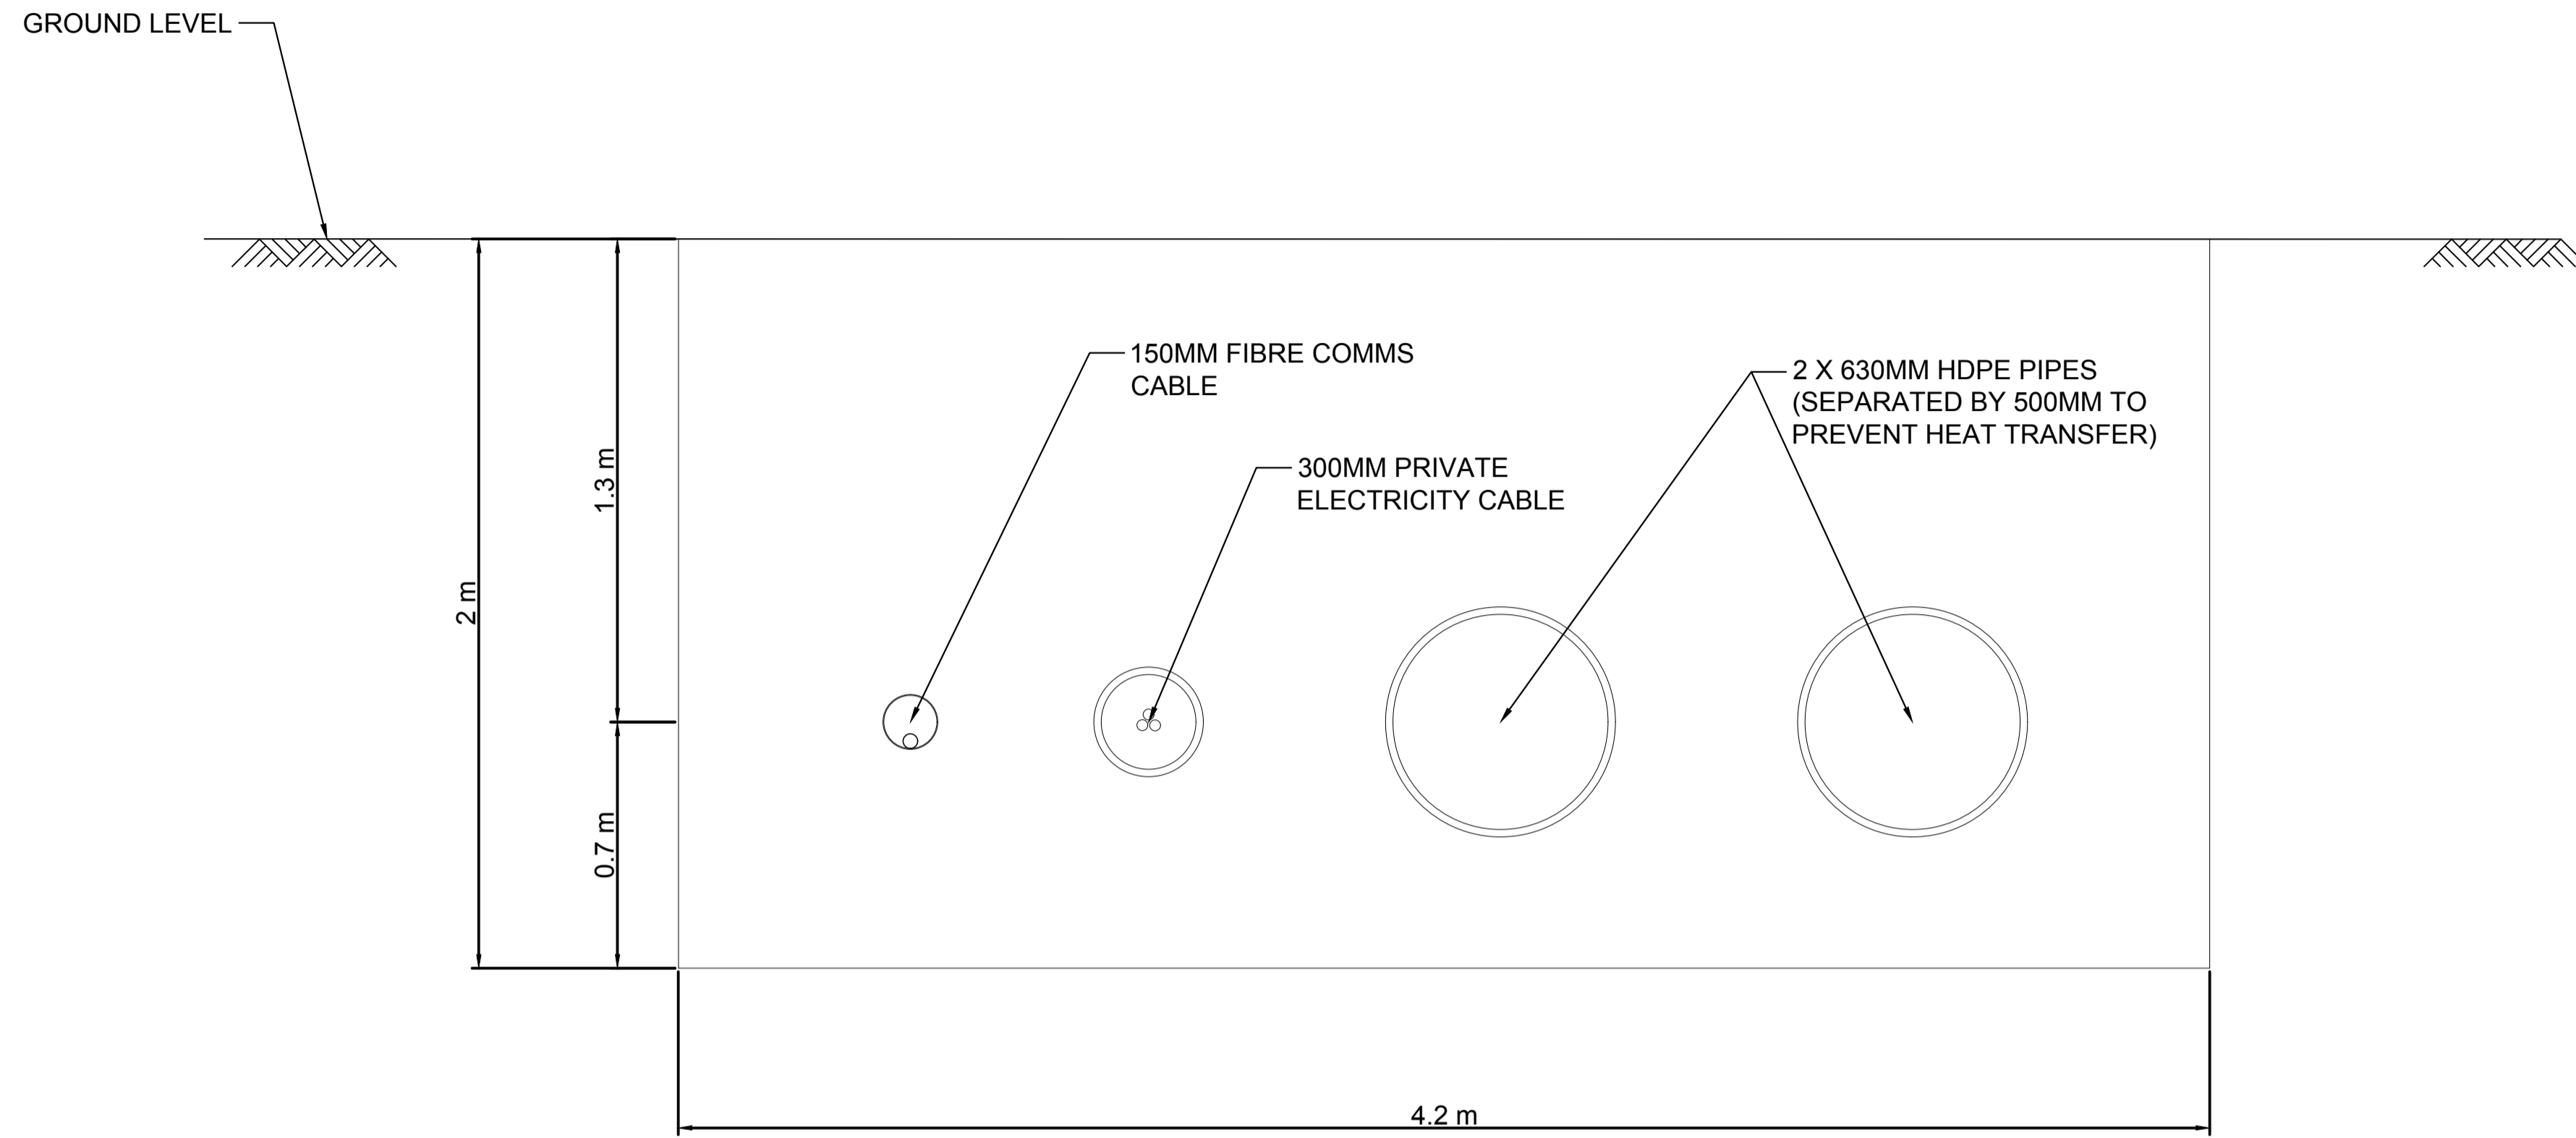

2 GAS & ELECTRICITY CONNECTION TRENCH DETAIL
SCALE: 1: 15 @ A1

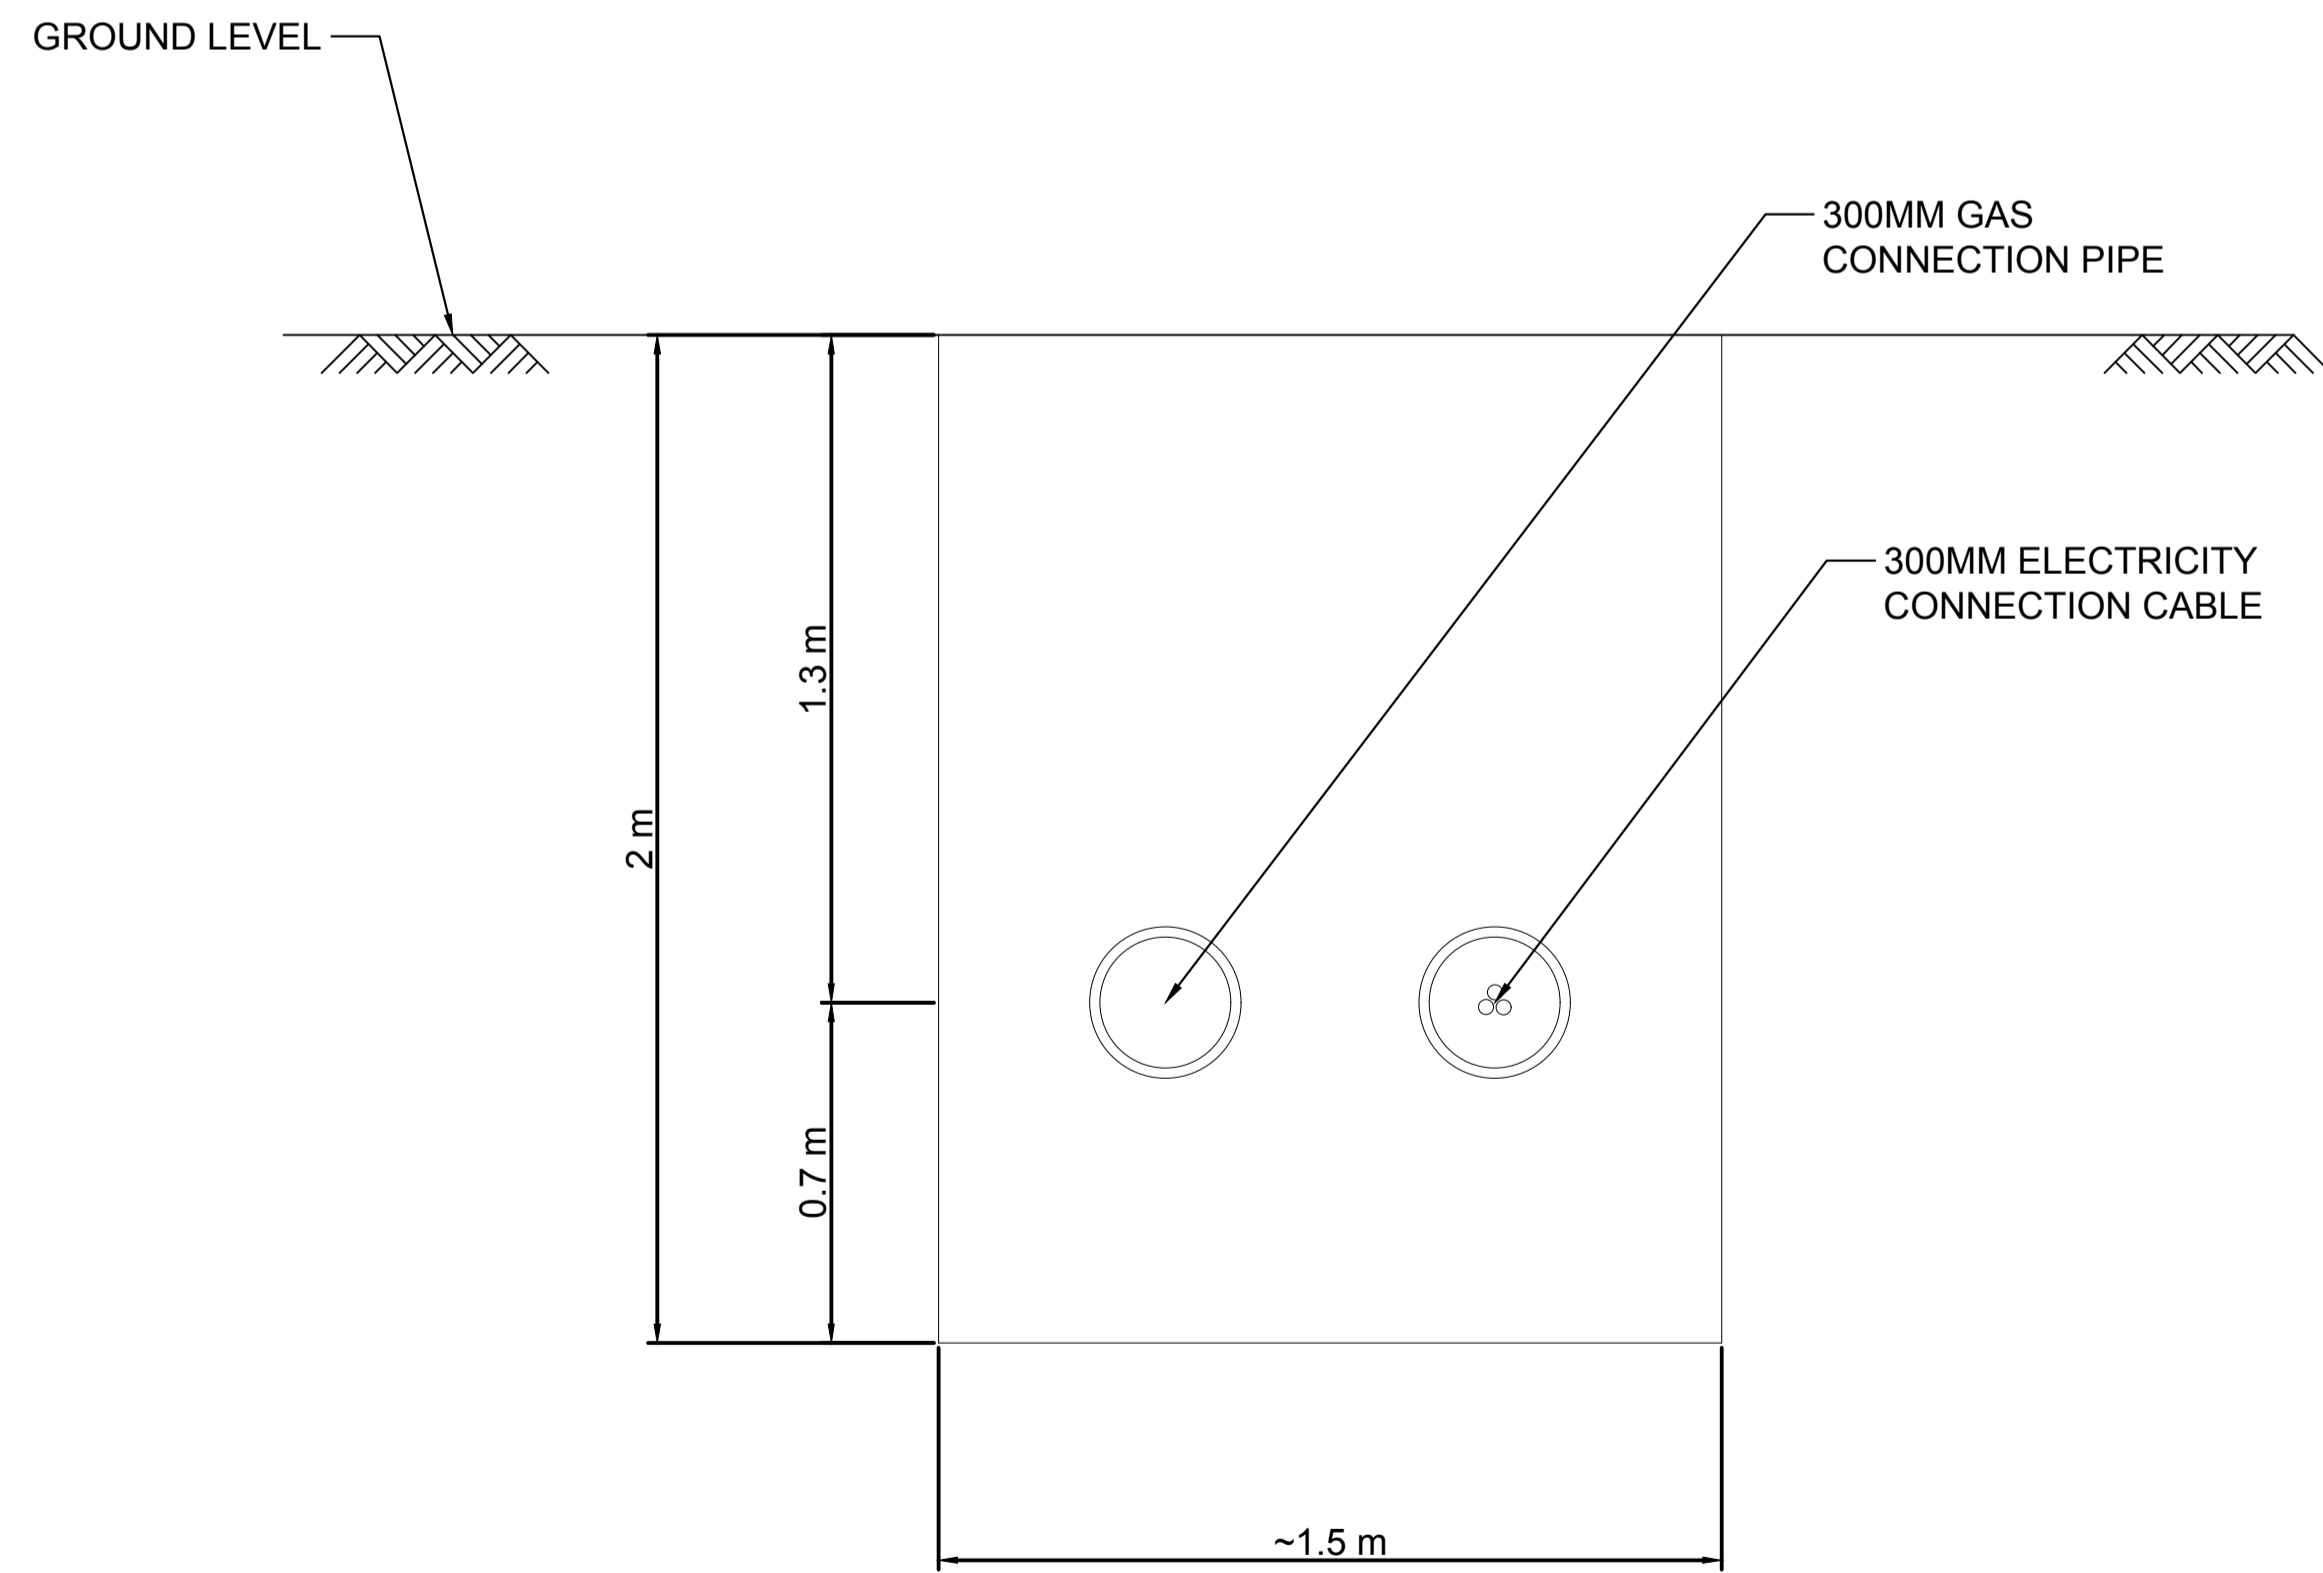

**PRELIMINARY
FOR
PLANNING**

**GENERAL
PLANNING ELEVATIONS**

Low Carbon Farming - Five Fords
Wrexham

REV	DATE	DESCRIPTION	CHKD		DWN	
			ER	RR	RR	RR
01	08/06/20	PLANNING ELEVATIONS				

LATITUDE:
53.025°
LONGITUDE:
-2.941°
SCALE
AS SHOWN
ORIGINAL SIZE: ISO A1
DRAWING NO:
00165-20-308 Rev01