



1 FULL GLASSHOUSE NORTHERN VIEW  
SCALE: 1: 500 @ A1

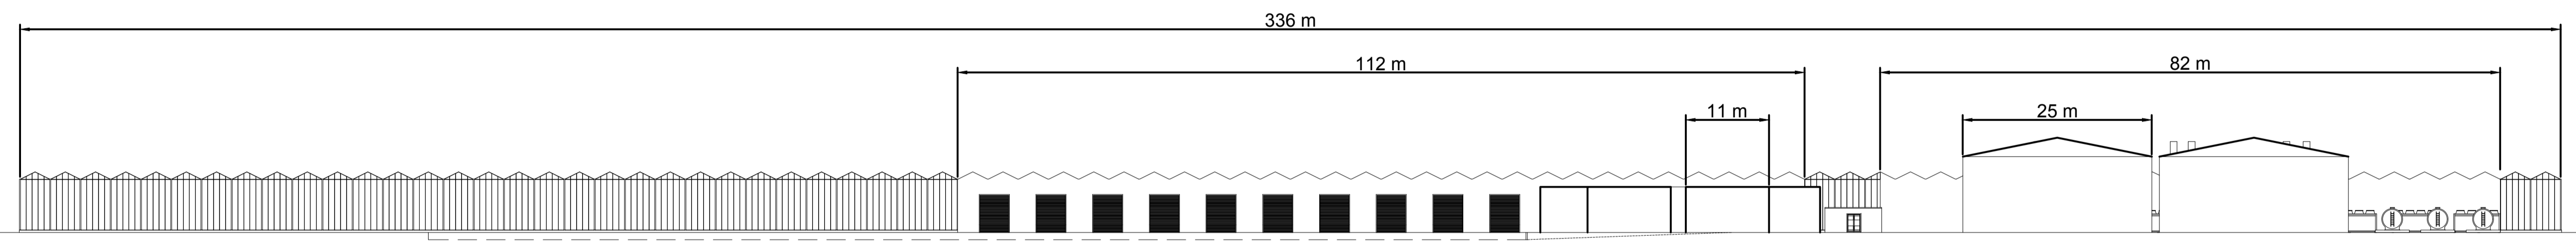

2 FULL GLASSHOUSE SOUTHERN VIEW  
SCALE: 1: 500 @ A1

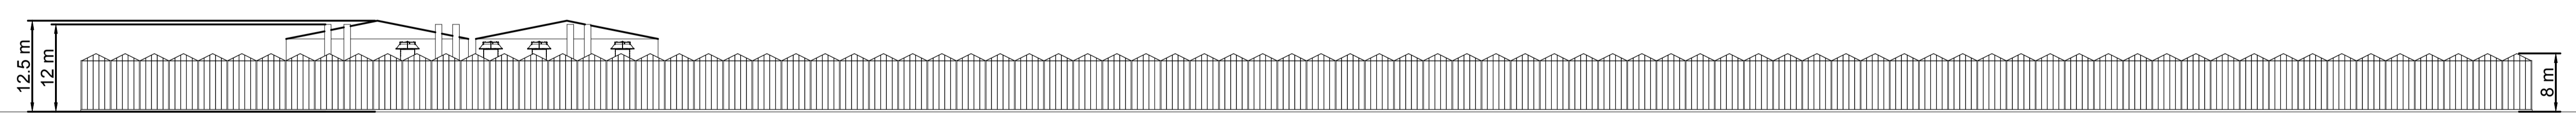

PRELIMINARY  
FOR  
PLANNING

GENERAL  
PLANNING ELEVATIONS

Low Carbon Farming - Five Fords  
Wrexham

REV	DATE	DESCRIPTION	DWN	CHKD
01	08/06/20	PLANNING ELEVATIONS	RR	ER

LATITUDE:  
53.025°  
LONGITUDE:  
-2.941°  
SCALE  
**AS SHOWN**  
ORIGINAL SIZE: ISO A1  
DRAWING NO:  
**00165-20-311 Rev01**