



1 FULL GLASSHOUSE EASTERN VIEW
SCALE: 1: 750 @ A1

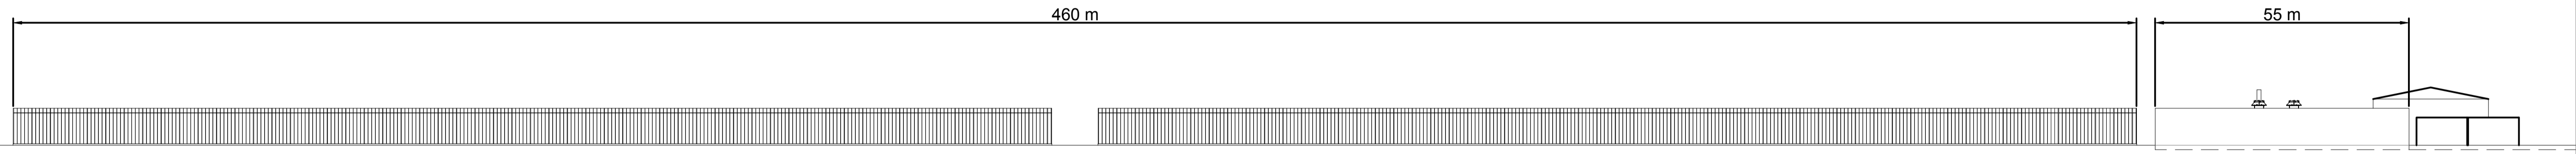

2 FULL GLASSHOUSE WESTERN VIEW
SCALE: 1: 750 @ A1

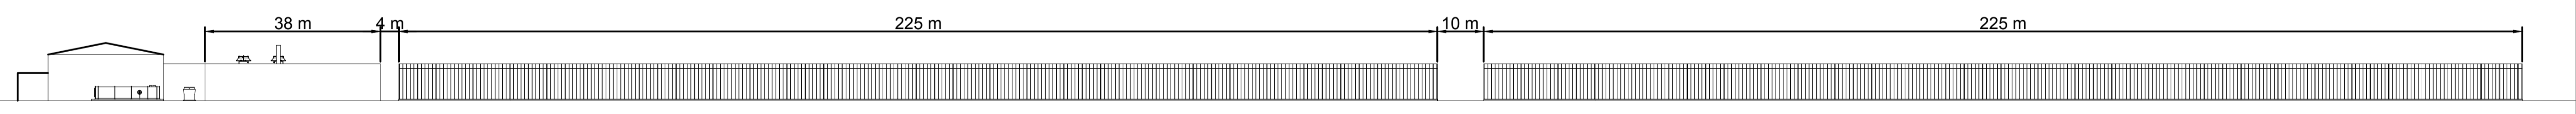

PRELIMINARY
FOR
PLANNING

GENERAL
PLANNING ELEVATIONS

Low Carbon Farming - Five Fords
Wrexham

REV	DATE	DESCRIPTION	DWN	CHKD
01	08/06/20	PLANNING ELEVATIONS	RR	ER

LATTITUDE:
53.025°
LONGITUDE:
-2.941°

SCALE
AS SHOWN

ORIGINAL SIZE: ISO A1

DRAWING NO:
00165-20-312 Rev01