


1 CO2 RECOVERY ELEVATION
SCALE: 1: 35 @ A1

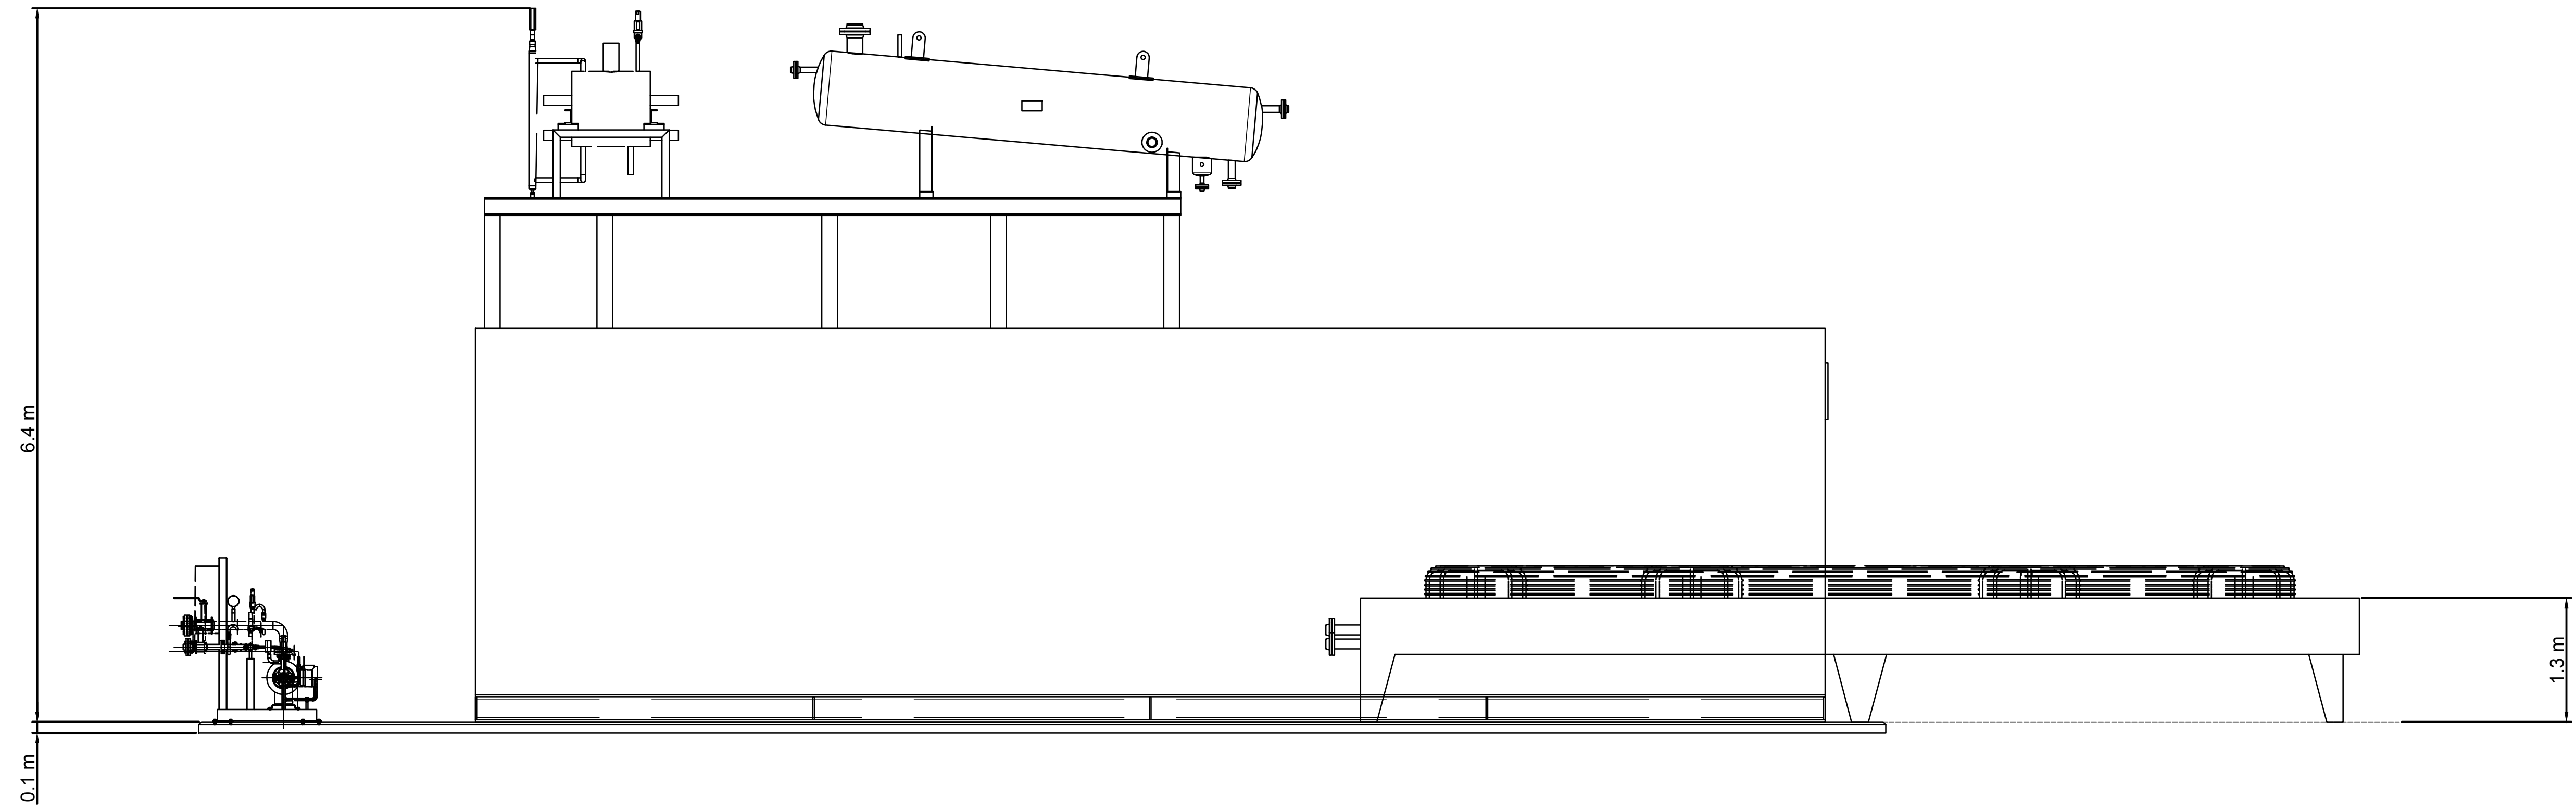

PRELIMINARY
FOR
PLANNING

GENERAL
PLANNING ELEVATIONS

Low Carbon Farming - Five Fords
Wrexham

REV	DATE	DESCRIPTION	CHKD	
			DWN	ER
01	08/06/20	PLANNING ELEVATIONS	RR	ER

LATTITUDE:
53.025°
LONGITUDE:
-2.941°
SCALE
AS SHOWN
ORIGINAL SIZE: ISO A1

DRAWING NO:
00165-20-310 Rev01