



1 ENERGY CENTRE ELEVATIONS
SCALE: 1: 50 @ A1

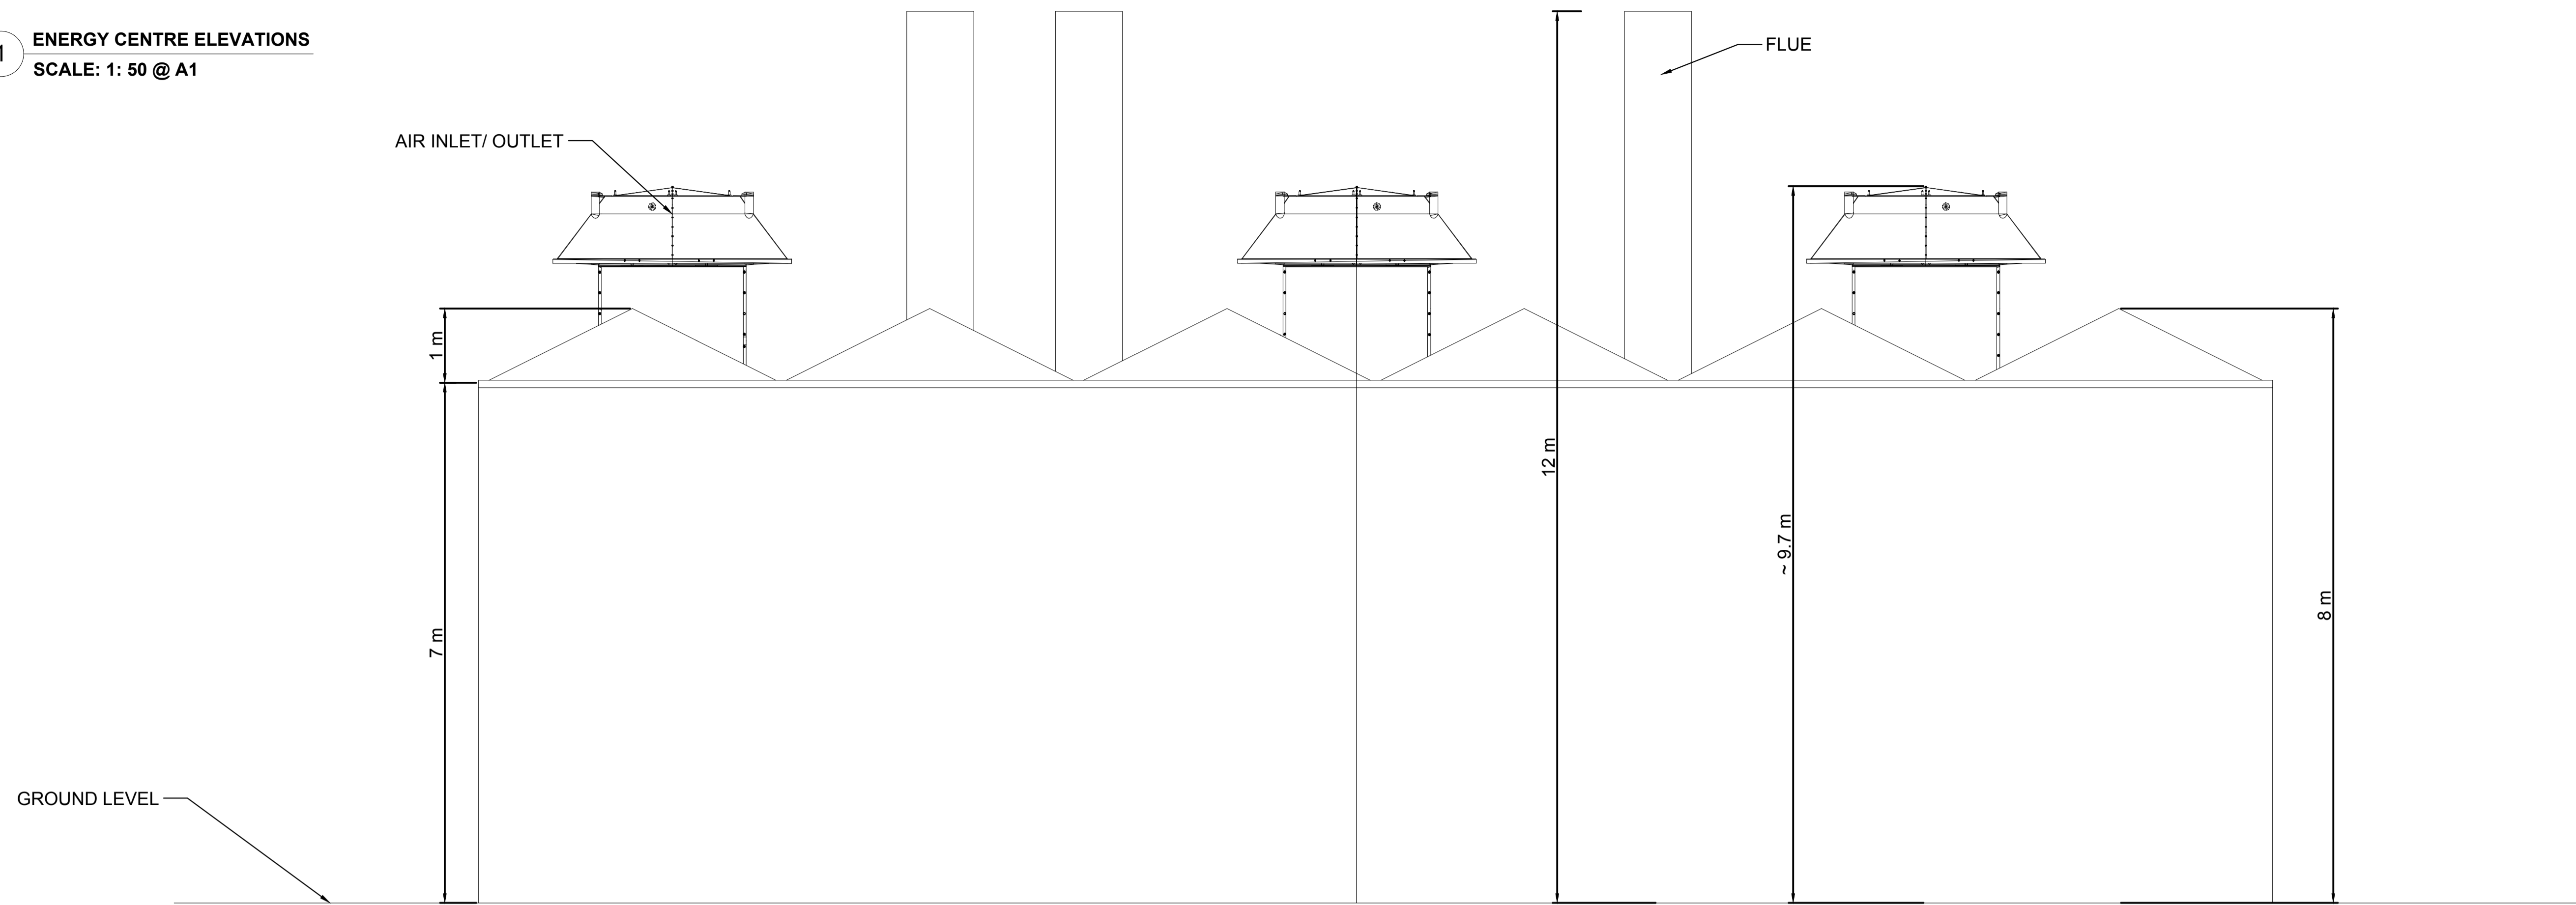

2 PALISADE FENCING ELEVATIONS
SCALE: 1: 20 @ A1

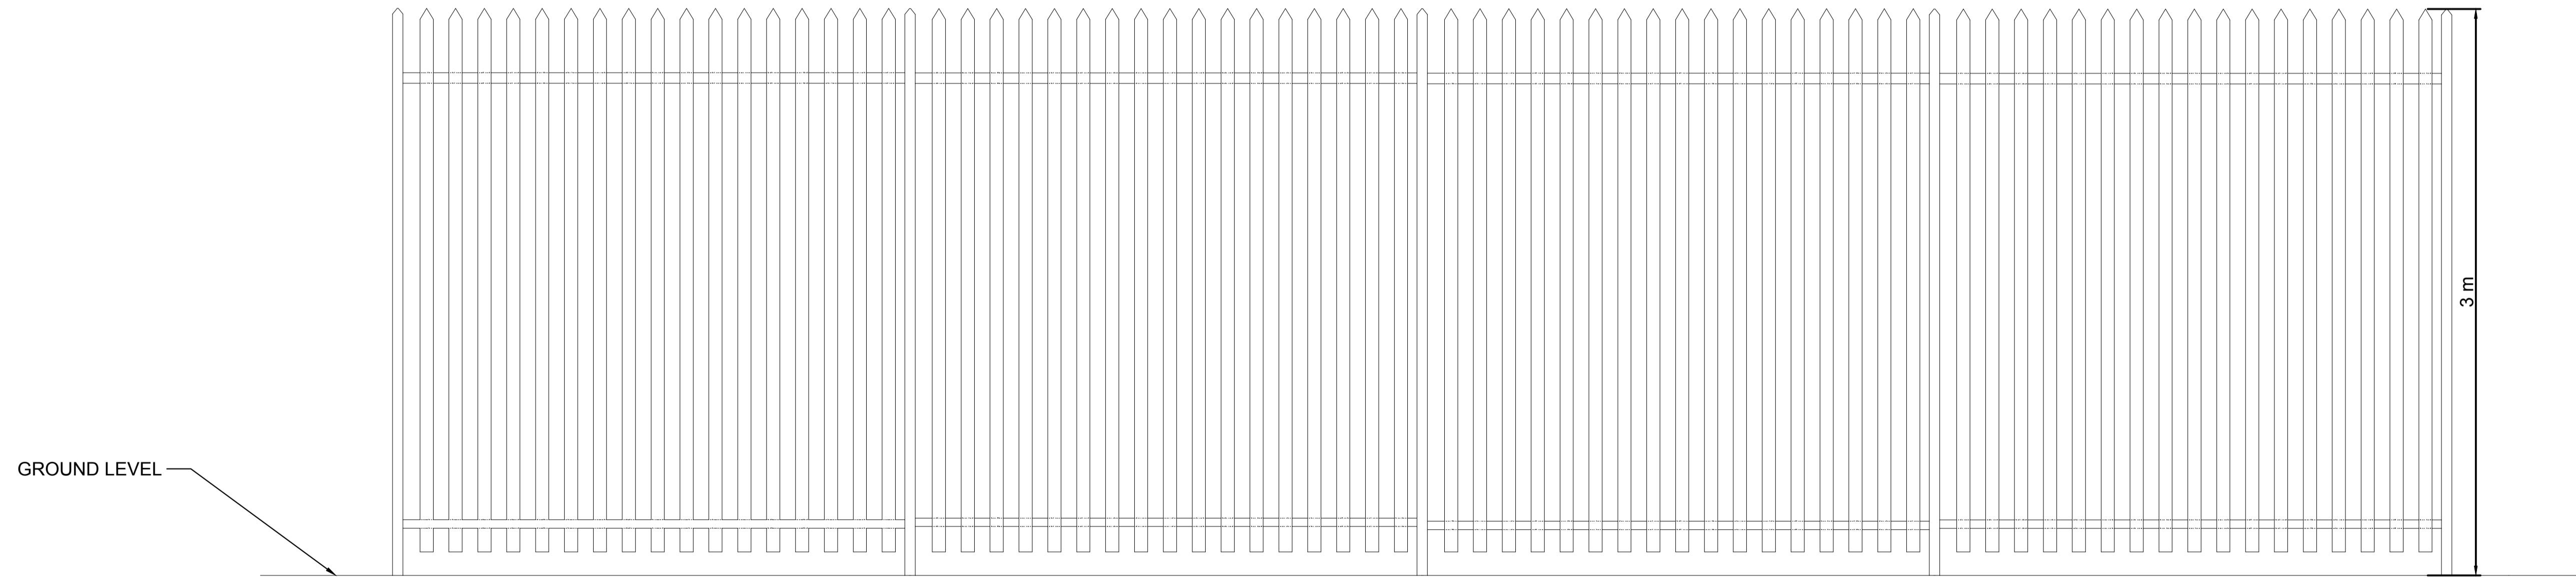

**PRELIMINARY
FOR
PLANNING**

**GENERAL
PLANNING ELEVATIONS**

Low Carbon Farming - Five Fords
Wrexham

REV	DATE	DESCRIPTION	CHKD	
			DWN	ER
01	08/06/20	PLANNING ELEVATIONS	RR	ER

LATTITUDE:

53.025°

LONGITUDE:

-2.941°

SCALE

AS SHOWN

ORIGINAL SIZE: ISO A1

DRAWING NO:

00165-20-301 Rev01